


KINGSTON HALL (ADMISSIONS AND FINANCIAL AID)
 SECOND FLOOR PLAN
 TOTAL NET SQUARE FOOTAGE = 2,512
 TOTAL GROSS SQUARE FOOTAGE = 2,992

SECOND FLOOR PLAN
 SCALE: 3/16" = 1'-0"

REVISION	DATE

BUILDING CODE IDENTIFICATION NUMBER - 350
 SECOND FLOOR PLAN
 KINGSTON HALL
 FACILITIES DESIGN & MANAGEMENT

FACILITIES DESIGN &
 ENGINEERING
 P.O. BOX 261954
 CONWAY, SC 29528
 106 Chanticleer Dr., East
 Conway, SC 29526

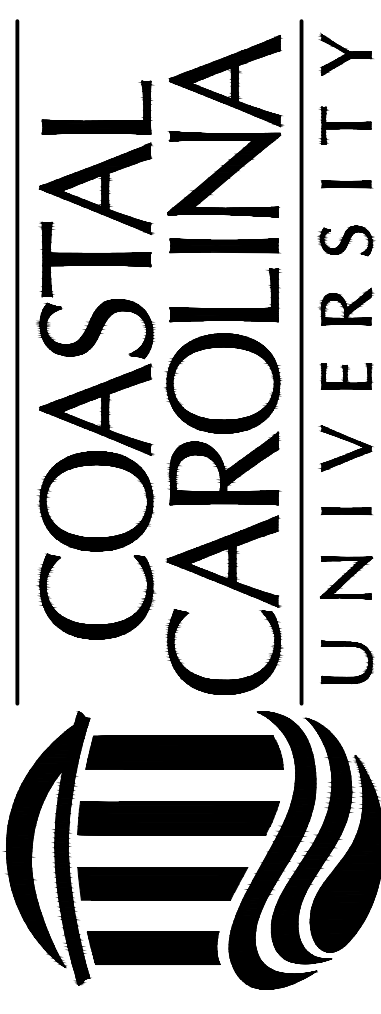

SEAL

DATE: 12-16-2012
 SCALE: SEE DWG
 DESIGN BY: CCU
 DRAWN BY: MJT

SHEET
A-2
 OF 2