


MAGNOLIA HALL DORMATORY
 SECOND FLOOR
 TOTAL NET SQUARE FOOTAGE = 4,517
 TOTAL GROSS SQUARE FOOTAGE = 4,774

SECOND FLOOR PLAN
 SCALE: 3/16" = 1'-0"

REVISION	DATE

BUILDING CODE IDENTIFICATION NO. - 080
 SECOND FLOOR PLAN
 MAGNOLIA HALL DORMITORY
 FACILITIES DESIGN & ENGINEERING

FACILITIES DESIGN &
 ENGINEERING
 P.O. BOX 261954
 CONWAY, SC 29528
 900 79th AVE. N.
 Myrtle Beach, SC 29577

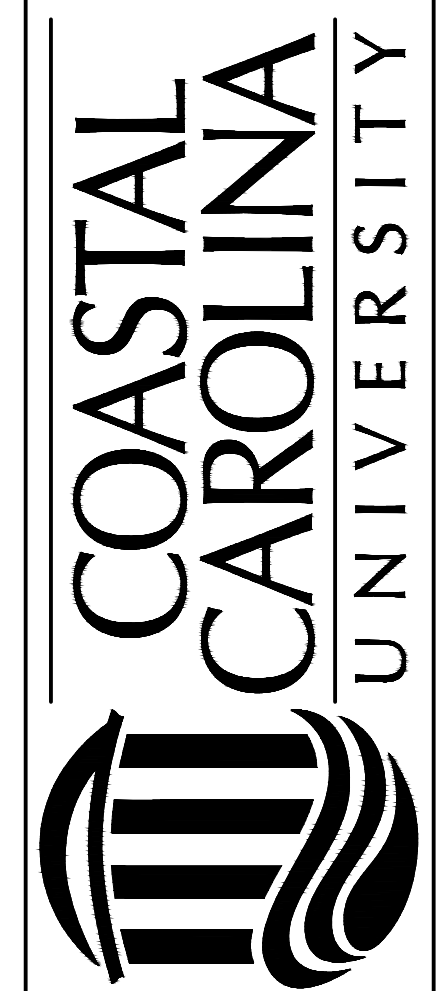

SEAL

DATE: 01-02-2013
 SCALE: SEE DWG.
 DESIGN BY: CCU
 DRAWN BY: MJT
 SHEET

A-2