


FLOOR PLAN
SCALE: 1/8" = 1'-0"

PENNY HALL
(ACADEMIC OFFICE/CLASSROOM BUILDING)
SECOND FLOOR PLAN
TOTAL NET SQUARE FOOTAGE = 13,983
TOTAL GROSS SQUARE FOOTAGE = 15,677

REVISION	DATE

BUILDING CODE IDENTIFICATION NUMBER - 274
SECOND FLOOR
PENNY HALL (ACADEMIC OFFICE/CLASSROOM BLDG.)
FACILITIES DESIGN AND ENGINEERING

FACILITIES DESIGN & ENGINEERING
P.O. BOX 261954
CONWAY, SC 29528
125 Chanticleer Dr. West
Conway, SC 29526

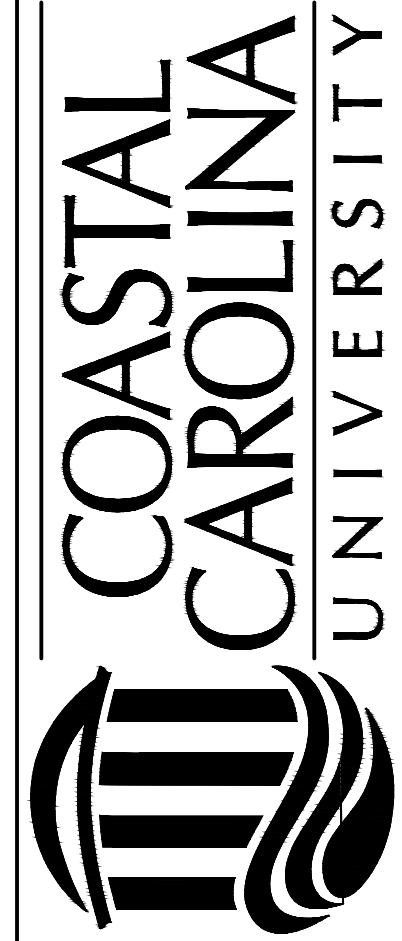

SEAL

DATE: 12-16-2012
SCALE: SEE DWG.
DESIGN BY: CCU
DRAWN BY: MJT
SHEET

A-2