


REVISION	DATE

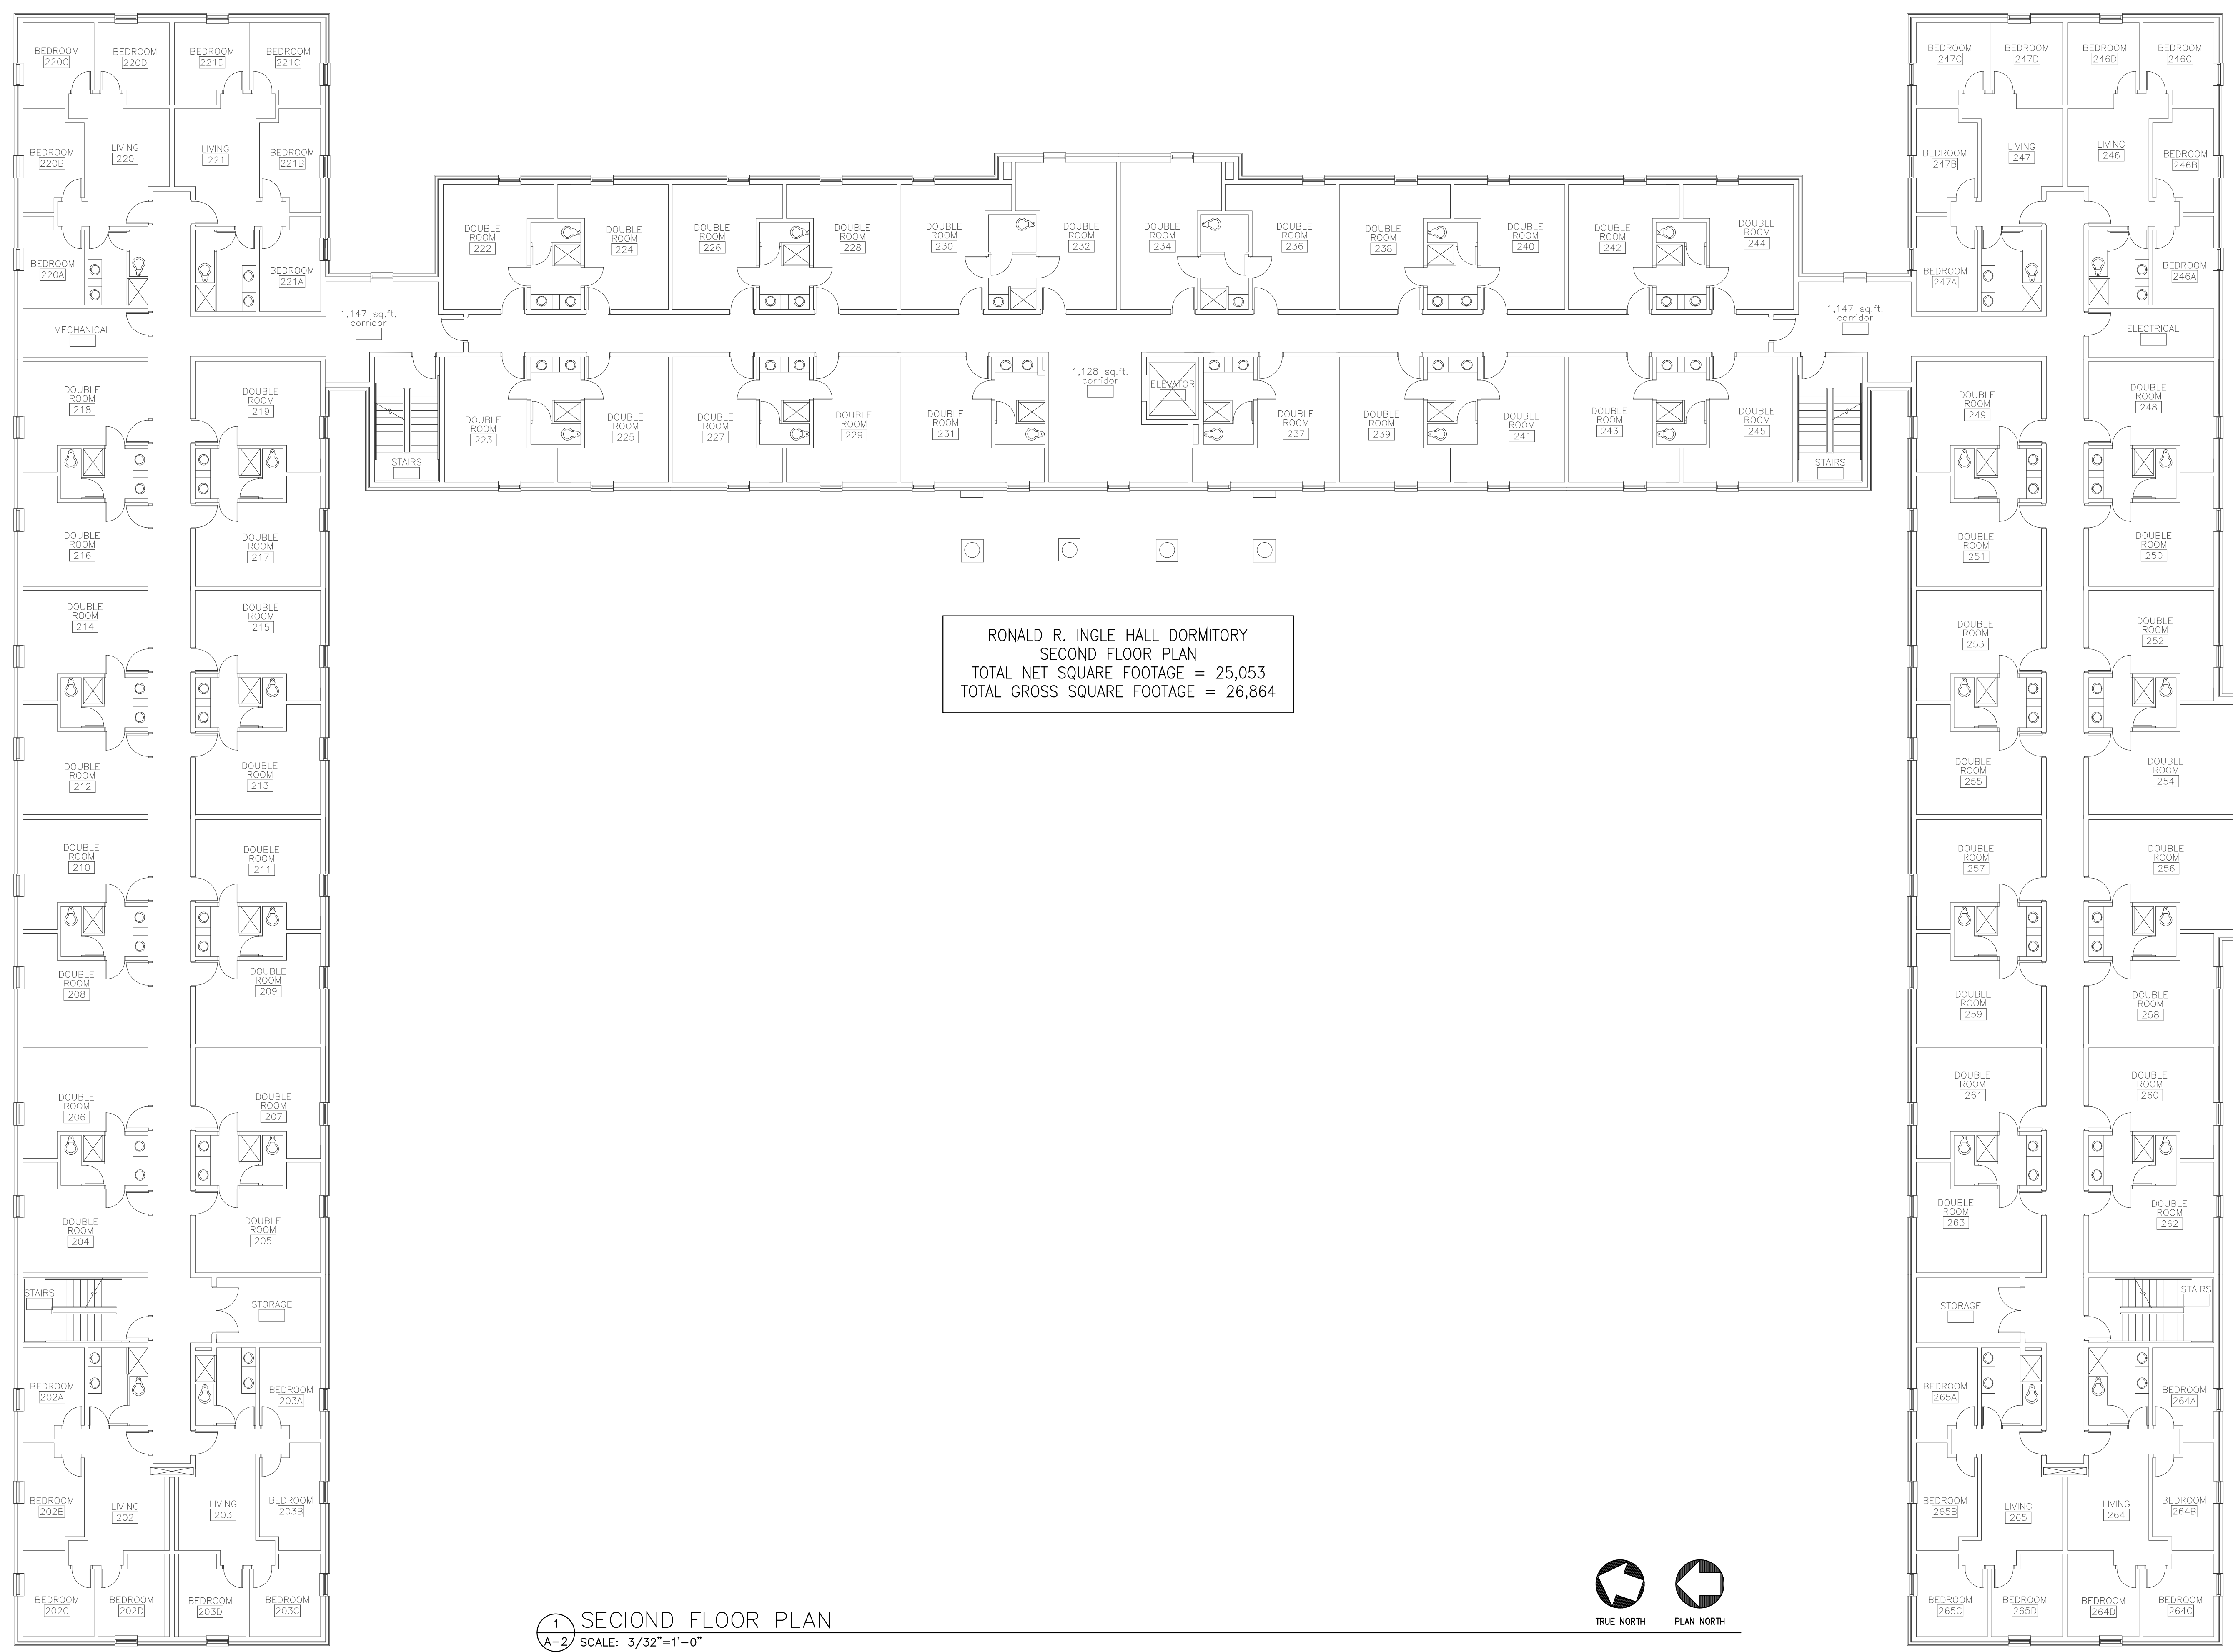


RONALD R. INGLE HALL DORMITORY
 SECOND FLOOR PLAN
 TOTAL NET SQUARE FOOTAGE = 25,053
 TOTAL GROSS SQUARE FOOTAGE = 26,864

1 SECOND FLOOR PLAN
 A-2 SCALE: 3/32"=1'-0"

BUILDING CODE IDENTIFICATION NUMBER - 285
 SECOND FLOOR PLAN
 RONALD R. INGLE HALL DORMITORY
 FACILITIES DESIGN & ENGINEERING

FACILITIES DESIGN &
 ENGINEERING
 P.O. BOX 261954
 CONWAY, SC 29528
 160 Township Circle
 Conway, SC 29528

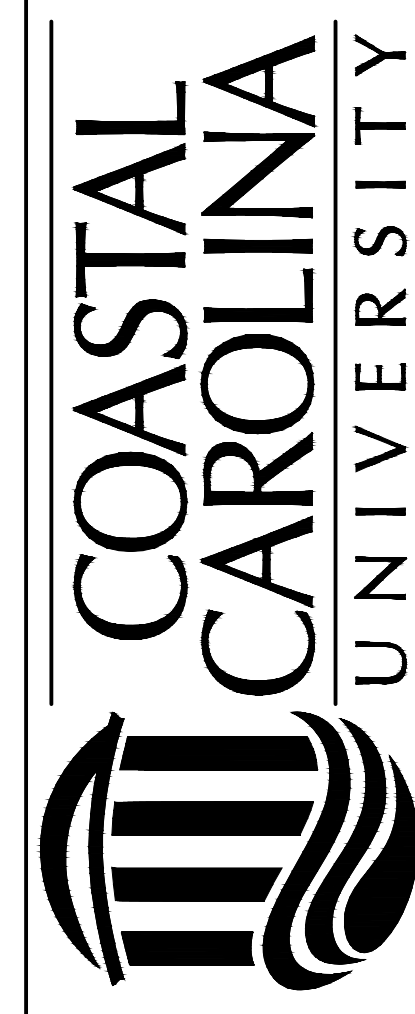

SEAL

DATE: 01-02-2013
 SCALE: SEE DWG.
 DESIGN BY: CCU
 DRAWN BY: MJT
 SHEET

A-2