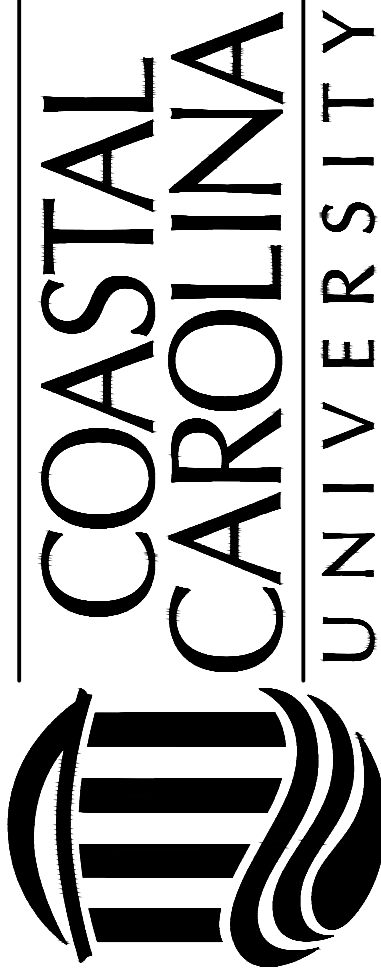


SECOND FLOOR PLAN
SCALE: 1/16" = 1'-0"

STUDENT RECREATION & CONVOCATION CENTER
SECOND FLOOR PLAN
TOTAL NET SQUARE FOOTAGE = 71,484
TOTAL GROSS SQUARE FOOTAGE = 75,506
TOTAL LINEAR FEET = 1,369'-1"

REVISION	DATE
BUILDING CODE IDENTIFICATION NO. 281 SECOND FLOOR PLAN STUDENT RECREATION AND CONVOCATION CENTER FACILITIES DESIGN AND ENGINEERING	
FACILITIES DESIGN & ENGINEERING P.O. BOX 261954 CONWAY, SC 29528 119 Chanticleer dr. east Conway, SC 29528	
 COASTAL CAROLINA UNIVERSITY	
SEAL	
DATE: 12-15-2011 SCALE: SEE DWG. DESIGN BY: CCU DRAWN BY: MJT SHEET	
<h1>A-2</h1>	
OF 2	