


REVISION	DATE
ABC	

TRADITION HALL
3500 ELVINGTON LOOP
CONWAY, SC 29526

TRADITION HALL
3500 BUILDING
SECOND FLOOR PLAN
BUILDING CODE: TD33 IDENTIFICATION NUMBER: 633


FACILITIES DESIGN &
ENGINEERING
P.O. BOX 261954
CONWAY, SC 29528

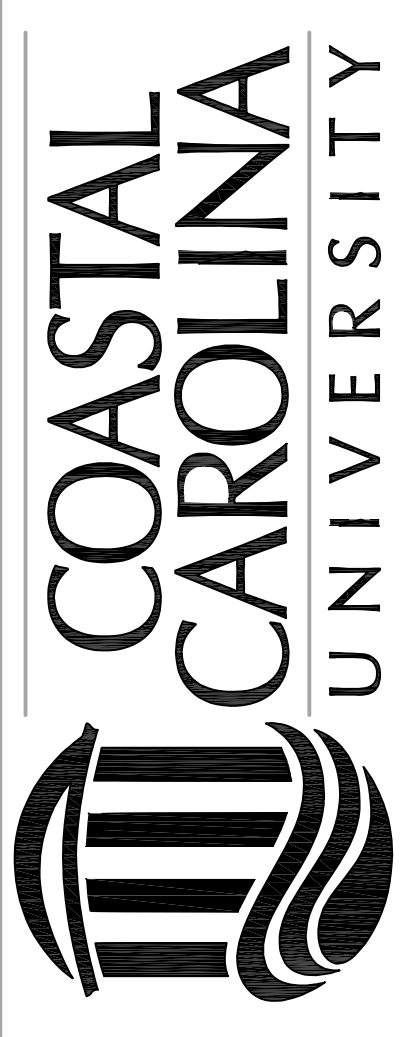

SEAL

DATE: 10-30-2015
SCALE: 1/4" = 1'-0"
DESIGN BY: CCU
DRAWN BY: CDW
SHEET

A-2
of 3

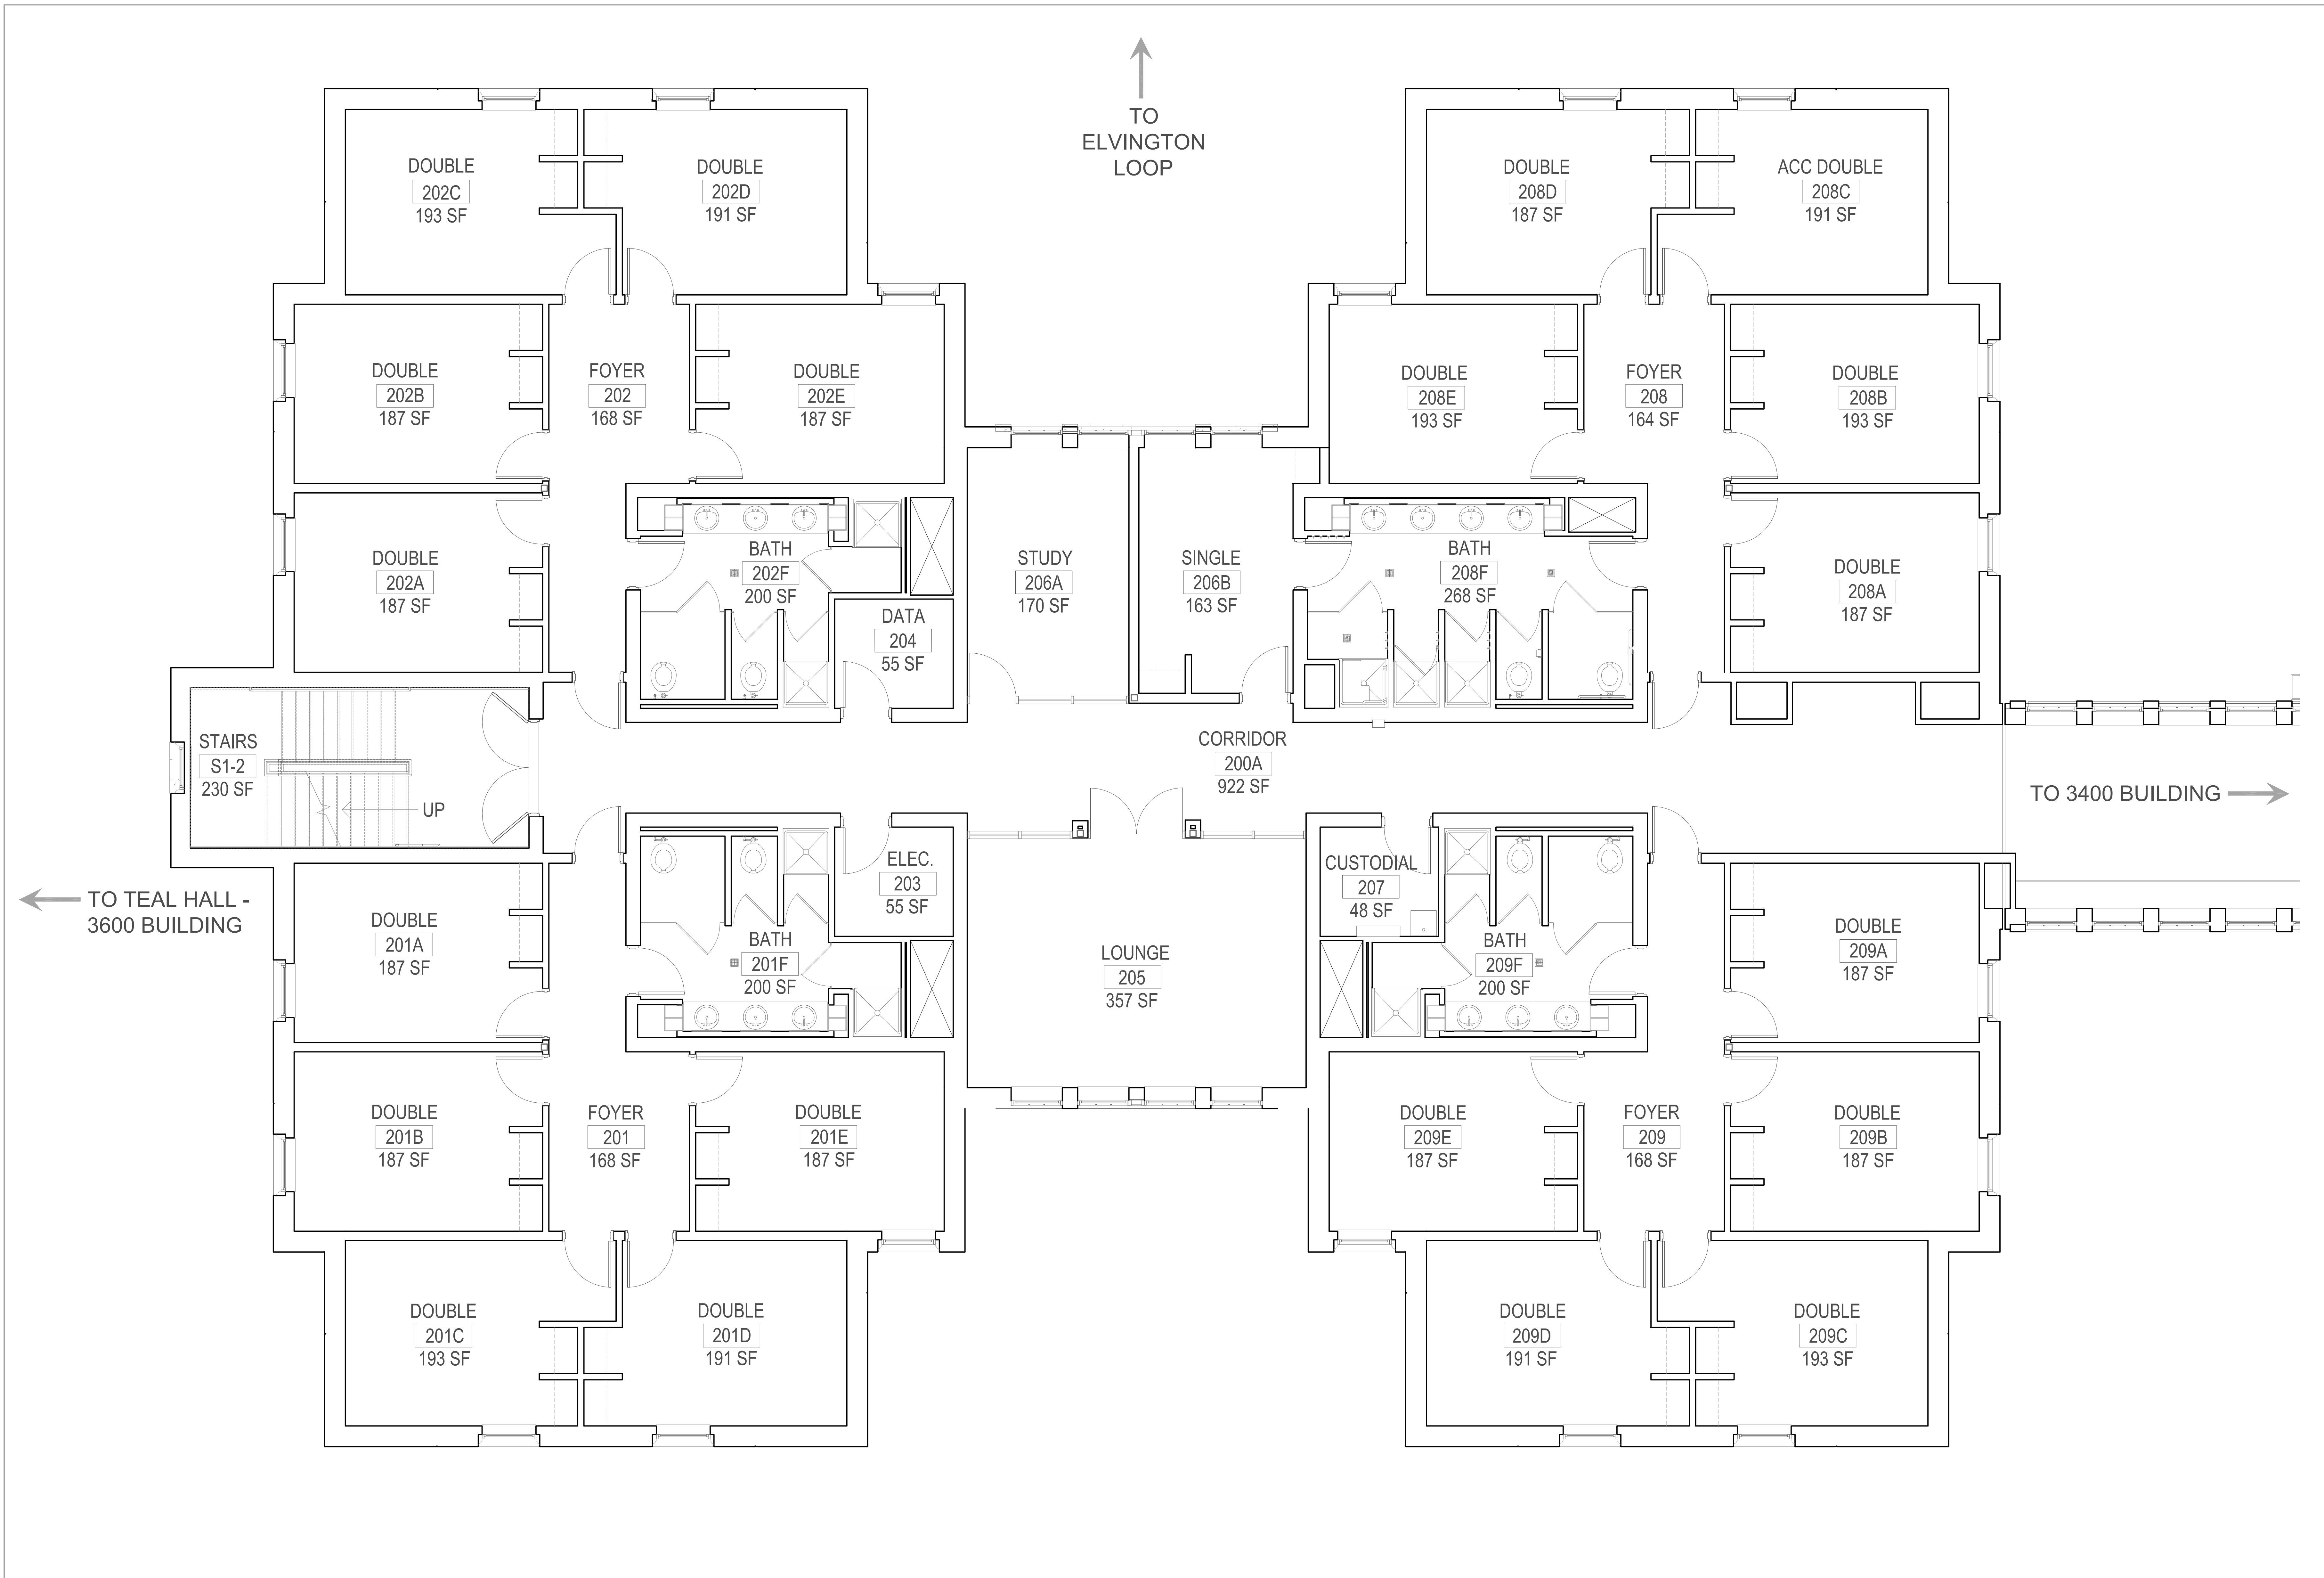


← TO TEAL HALL - 3600 BUILDING

↑ TO ELVINGTON LOOP

→ TO 3400 BUILDING

SECOND FLOOR PLAN - 3500 BUILDING
SCALE: 1/4" = 1'-0"

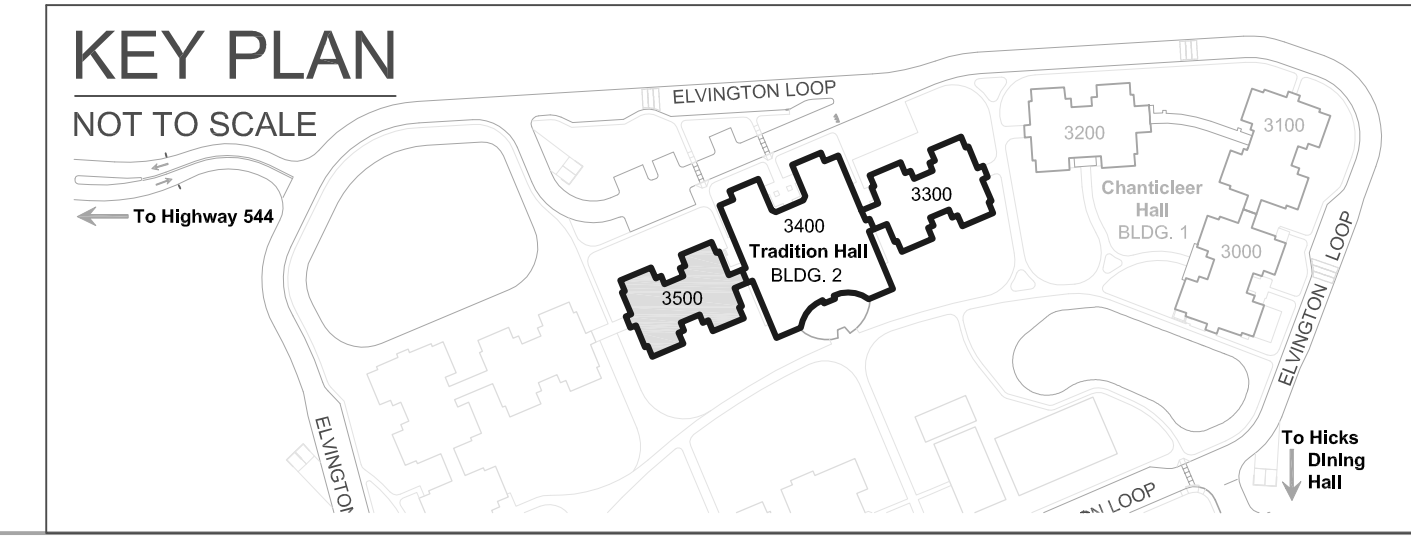

TRADITION HALL
3500 BUILDING
SECOND FLOOR PLAN
TOTAL NET SQUARE FOOTAGE = 6,052
TOTAL GROSS SQUARE FOOTAGE = 8,783
TOTAL LINEAR FEET = 537'