


REVISION	DATE

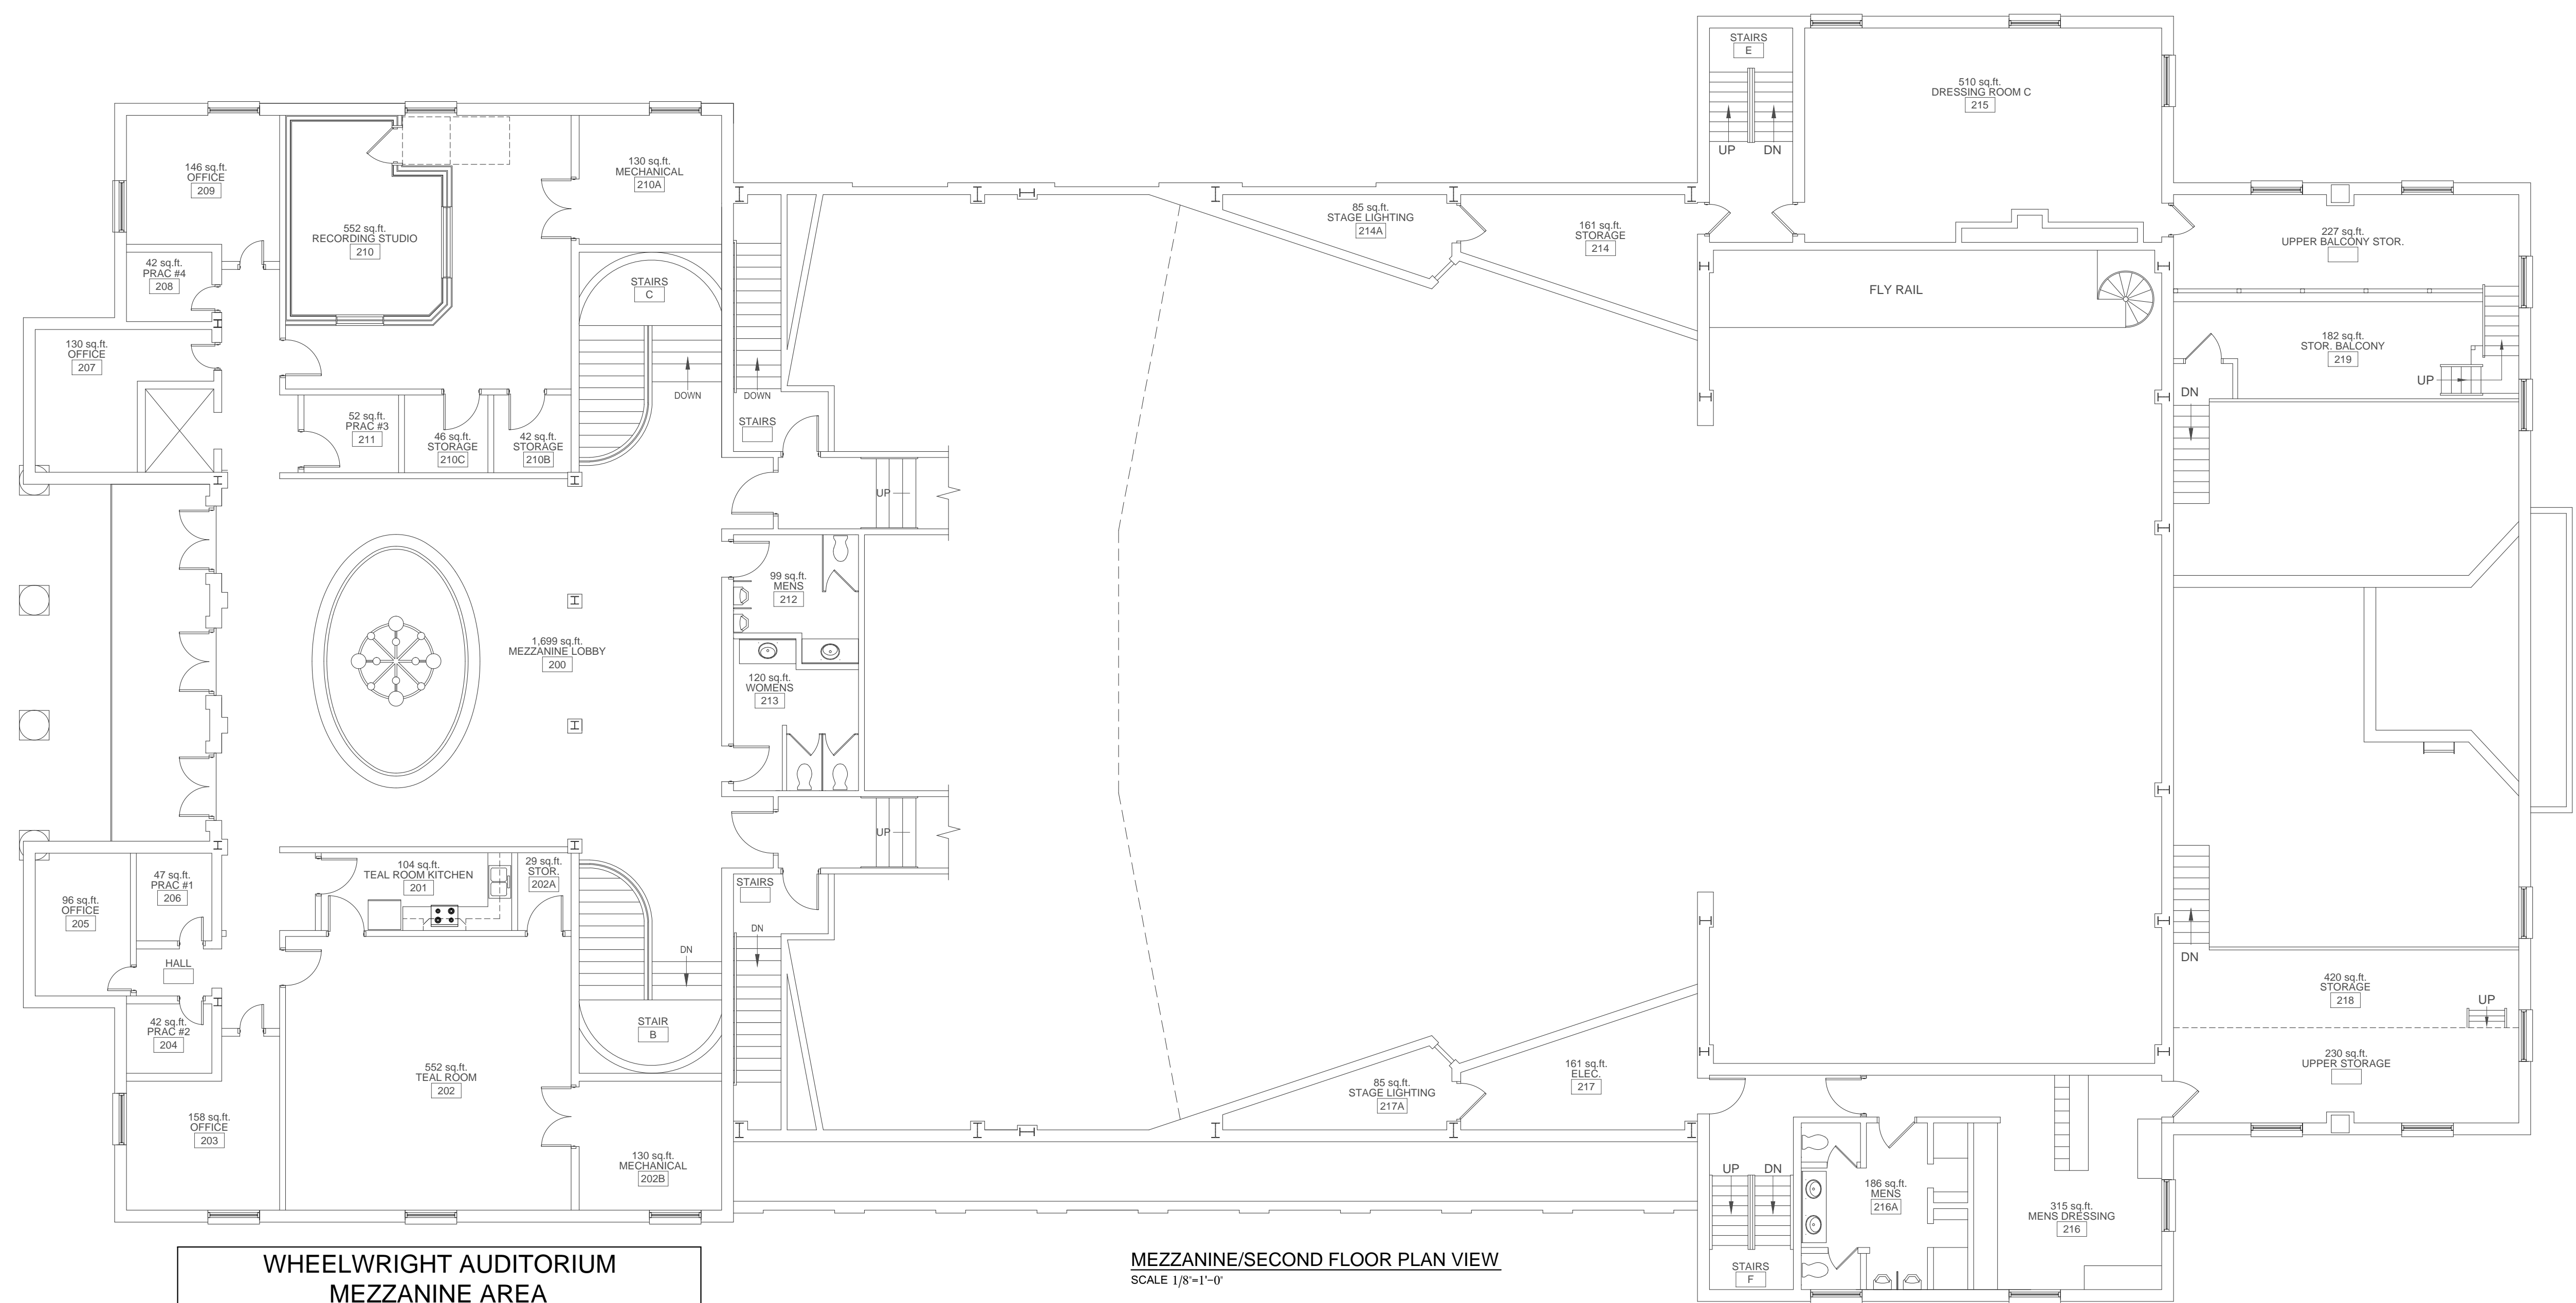

WHEELWRIGHT AUDITORIUM
MEZZANINE AREA
 TOTAL NET SQUARE FOOTAGE = 4,823
 TOTAL GROSS SQUARE FOOTAGE = 5,167

MEZZANINE/SECOND FLOOR PLAN VIEW
 SCALE 1/8"=1'-0"

WHEELWRIGHT AUDITORIUM
SECOND FLOOR
 TOTAL NET SQUARE FOOTAGE = 2,759
 TOTAL GROSS SQUARE FOOTAGE = 3,333

BUILDING CODE IDENTIFICATION NUMBER - 365
 MEZZANINE/SECOND FLOOR PLAN
 WHEELWRIGHT AUDITORIUM
 FACILITIES DESIGN & ENGINEERING

FACILITIES DESIGN &
 ENGINEERING
 P.O. BOX 261954
 CONWAY, SC 29528
 108 Spadoni Park Circle
 Conway, SC 29528



SEAL

DATE: 12-16-2012
 SCALE: SEE DWG.
 DESIGN BY: CCU
 DRAWN BY: MJT
 SHEET

A-2