

REVISION	DATE

CHANTICLEER HALL
3200 Elvington Loop
Conway, SC 29526

CHANTICLEER HALL
3200 BUILDING
THIRD FLOOR PLAN
BUILDING CODE: CH32 IDENTIFICATION NUMBER: 632

FACILITIES DESIGN &
ENGINEERING
P.O. BOX 261954
CONWAY, SC 29528



SEAL


DATE: 10-30-2015
SCALE: 1/4" = 1'-0"
DESIGN BY: CCU
DRAWN BY: CDW
SHEET

A-3
of 3

↑
TO
ELVINGTON
LOOP

← TO
TRADITION HALL

TO 3100 BUILDING →

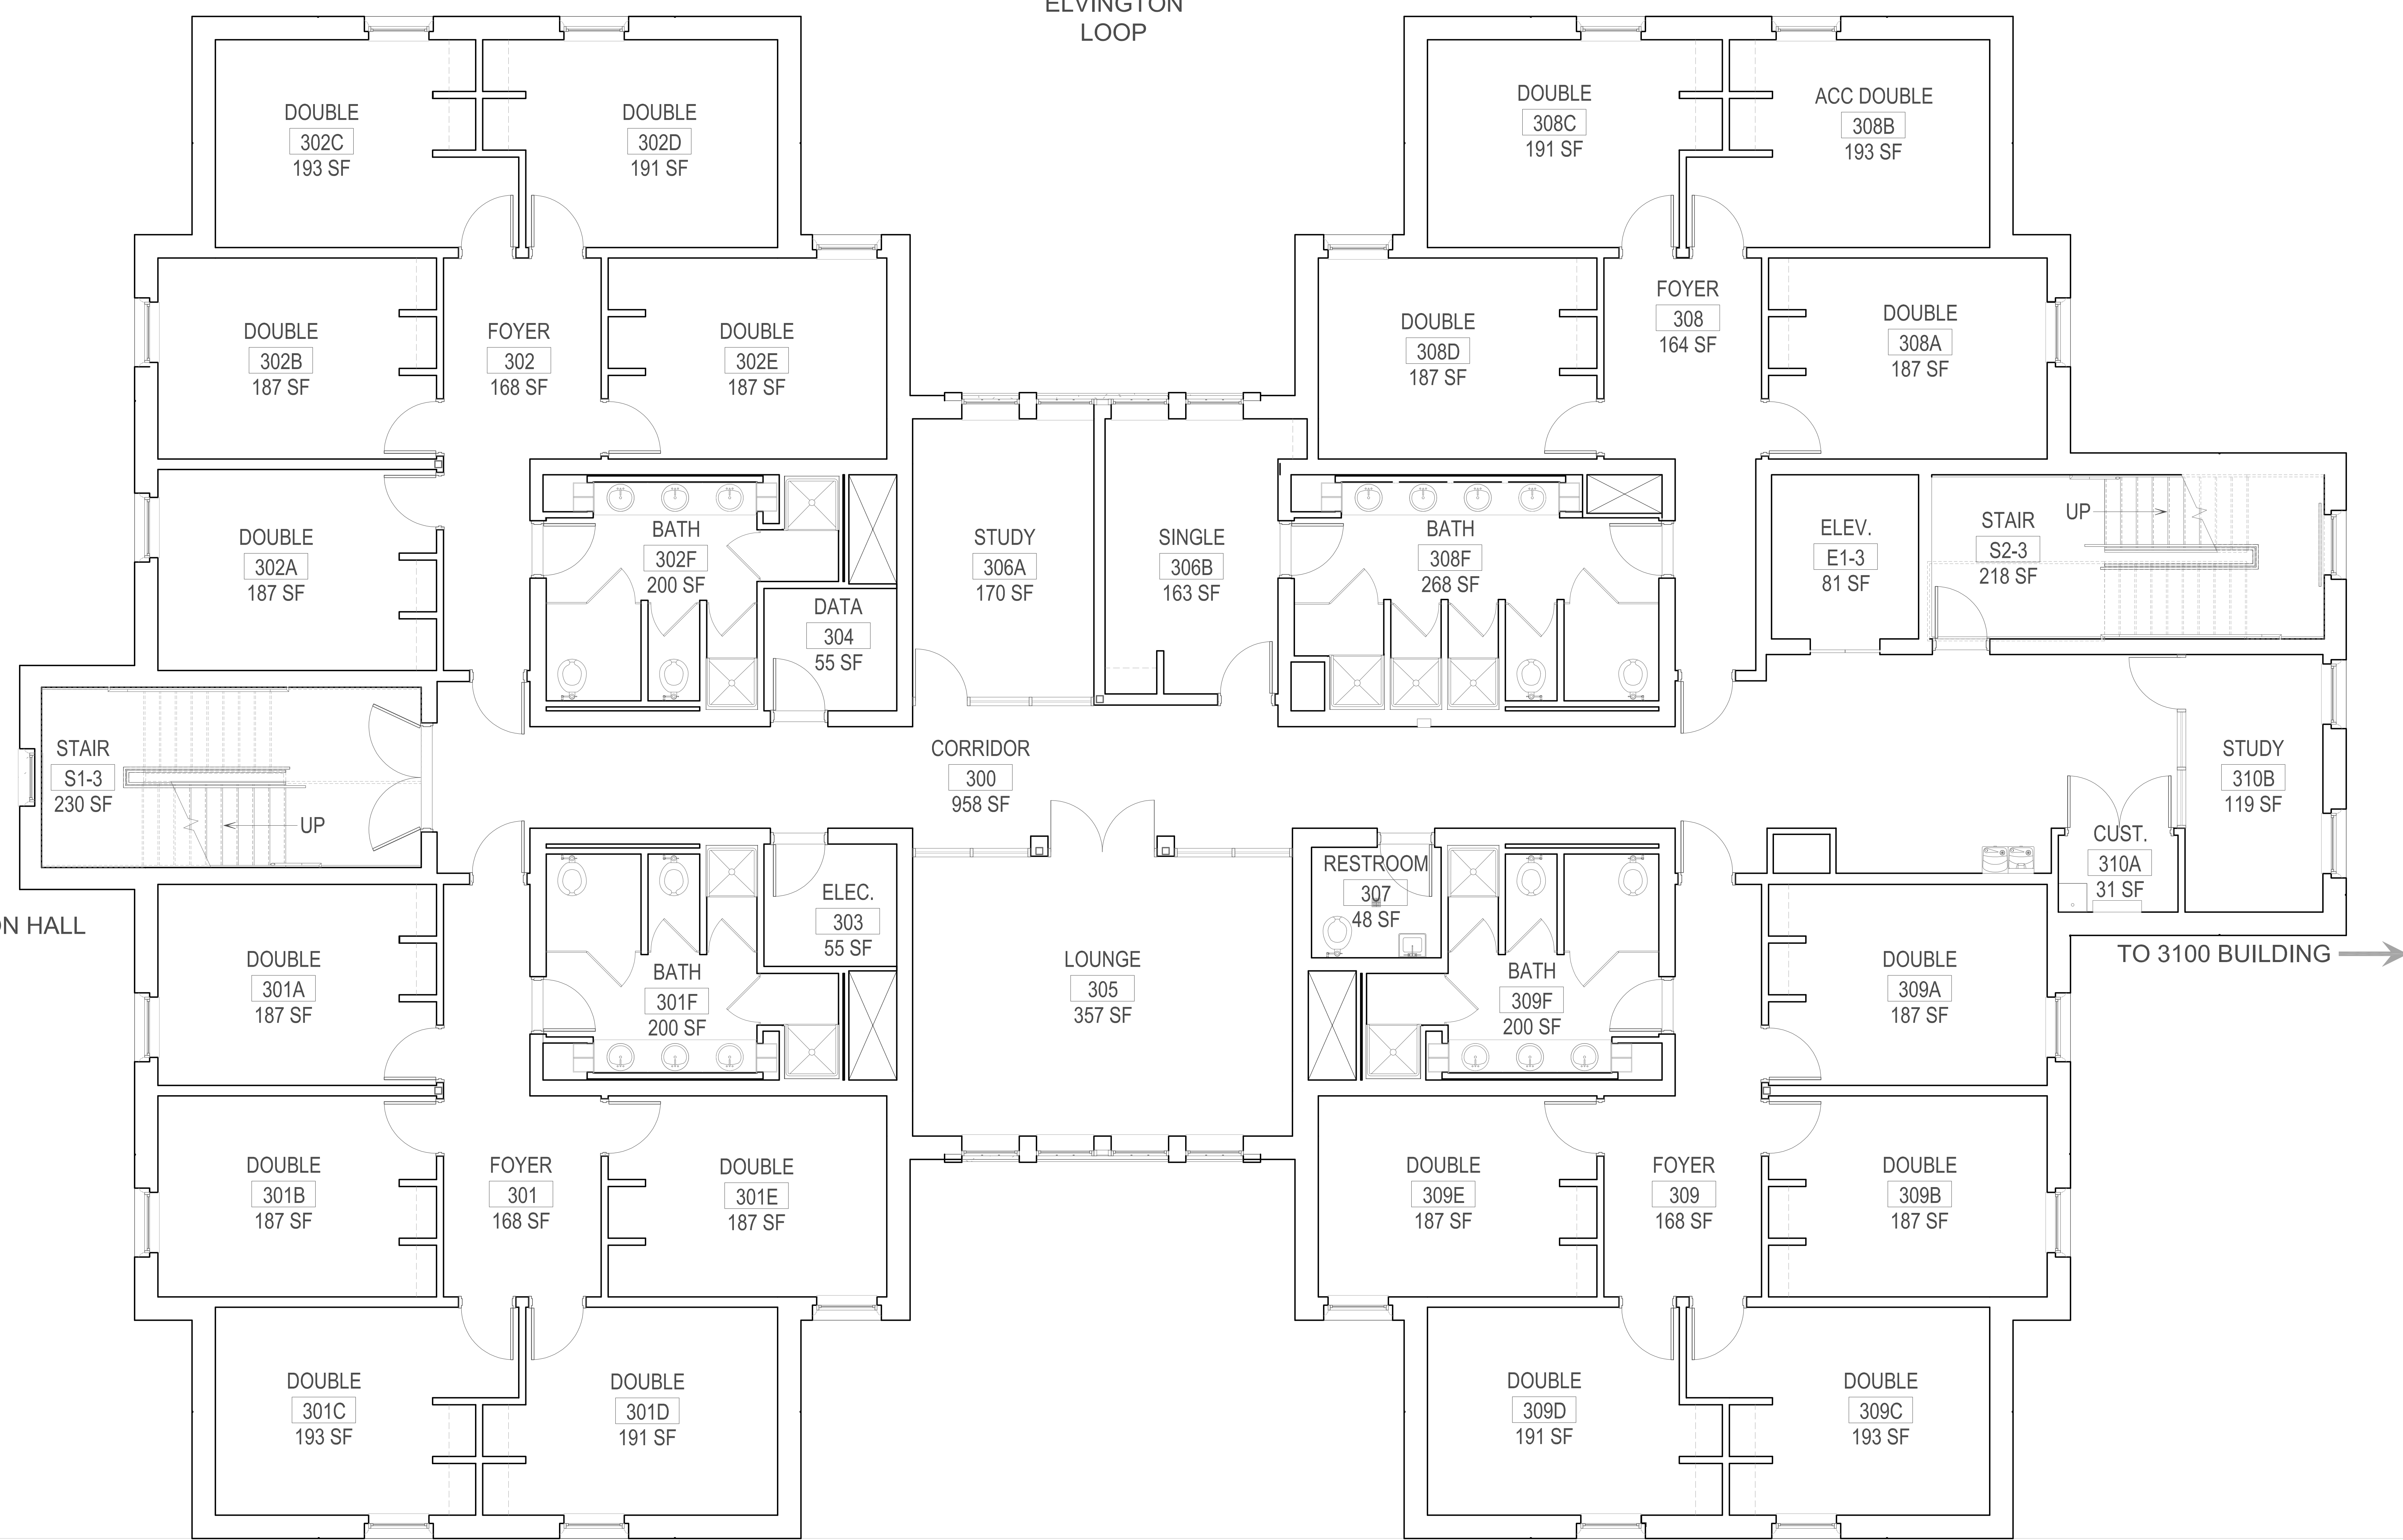

THIRD FLOOR PLAN - 3200 BUILDING
SCALE: 1/4" = 1'-0"



CHANTICLEER HALL
3200 BUILDING
THIRD FLOOR PLAN
TOTAL NET SQUARE FOOTAGE = 5,750
TOTAL GROSS SQUARE FOOTAGE = 8,885
TOTAL LINEAR FEET = 535'