


MAGNOLIA HALL DORMATORY  
 THIRD FLOOR  
 TOTAL NET SQUARE FOOTAGE = 4,517  
 TOTAL GROSS SQUARE FOOTAGE = 4,774

**THIRD FLOOR PLAN**  
 SCALE: 3/16" = 1'-0"

REVISION	DATE

BUILDING CODE IDENTIFICATION NO. - 080  
 THIRD FLOOR PLAN  
 MAGNOLIA HALL DORMITORY  
 FACILITIES DESIGN & ENGINEERING

FACILITIES DESIGN &  
 ENGINEERING  
 P.O. BOX 261954  
 CONWAY, SC 29528  
 900 79th AVE. N.  
 Myrtle Beach, SC 29577

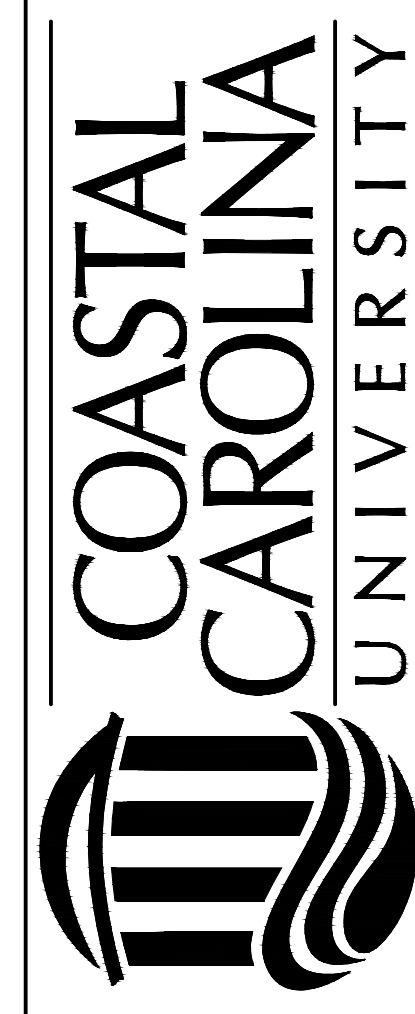

SEAL

DATE: 01-02-2013  
 SCALE: SEE DWG.  
 DESIGN BY: CCU  
 DRAWN BY: MJT

SHEET  
**A-3**  
 OF 3