



REVISION	DATE

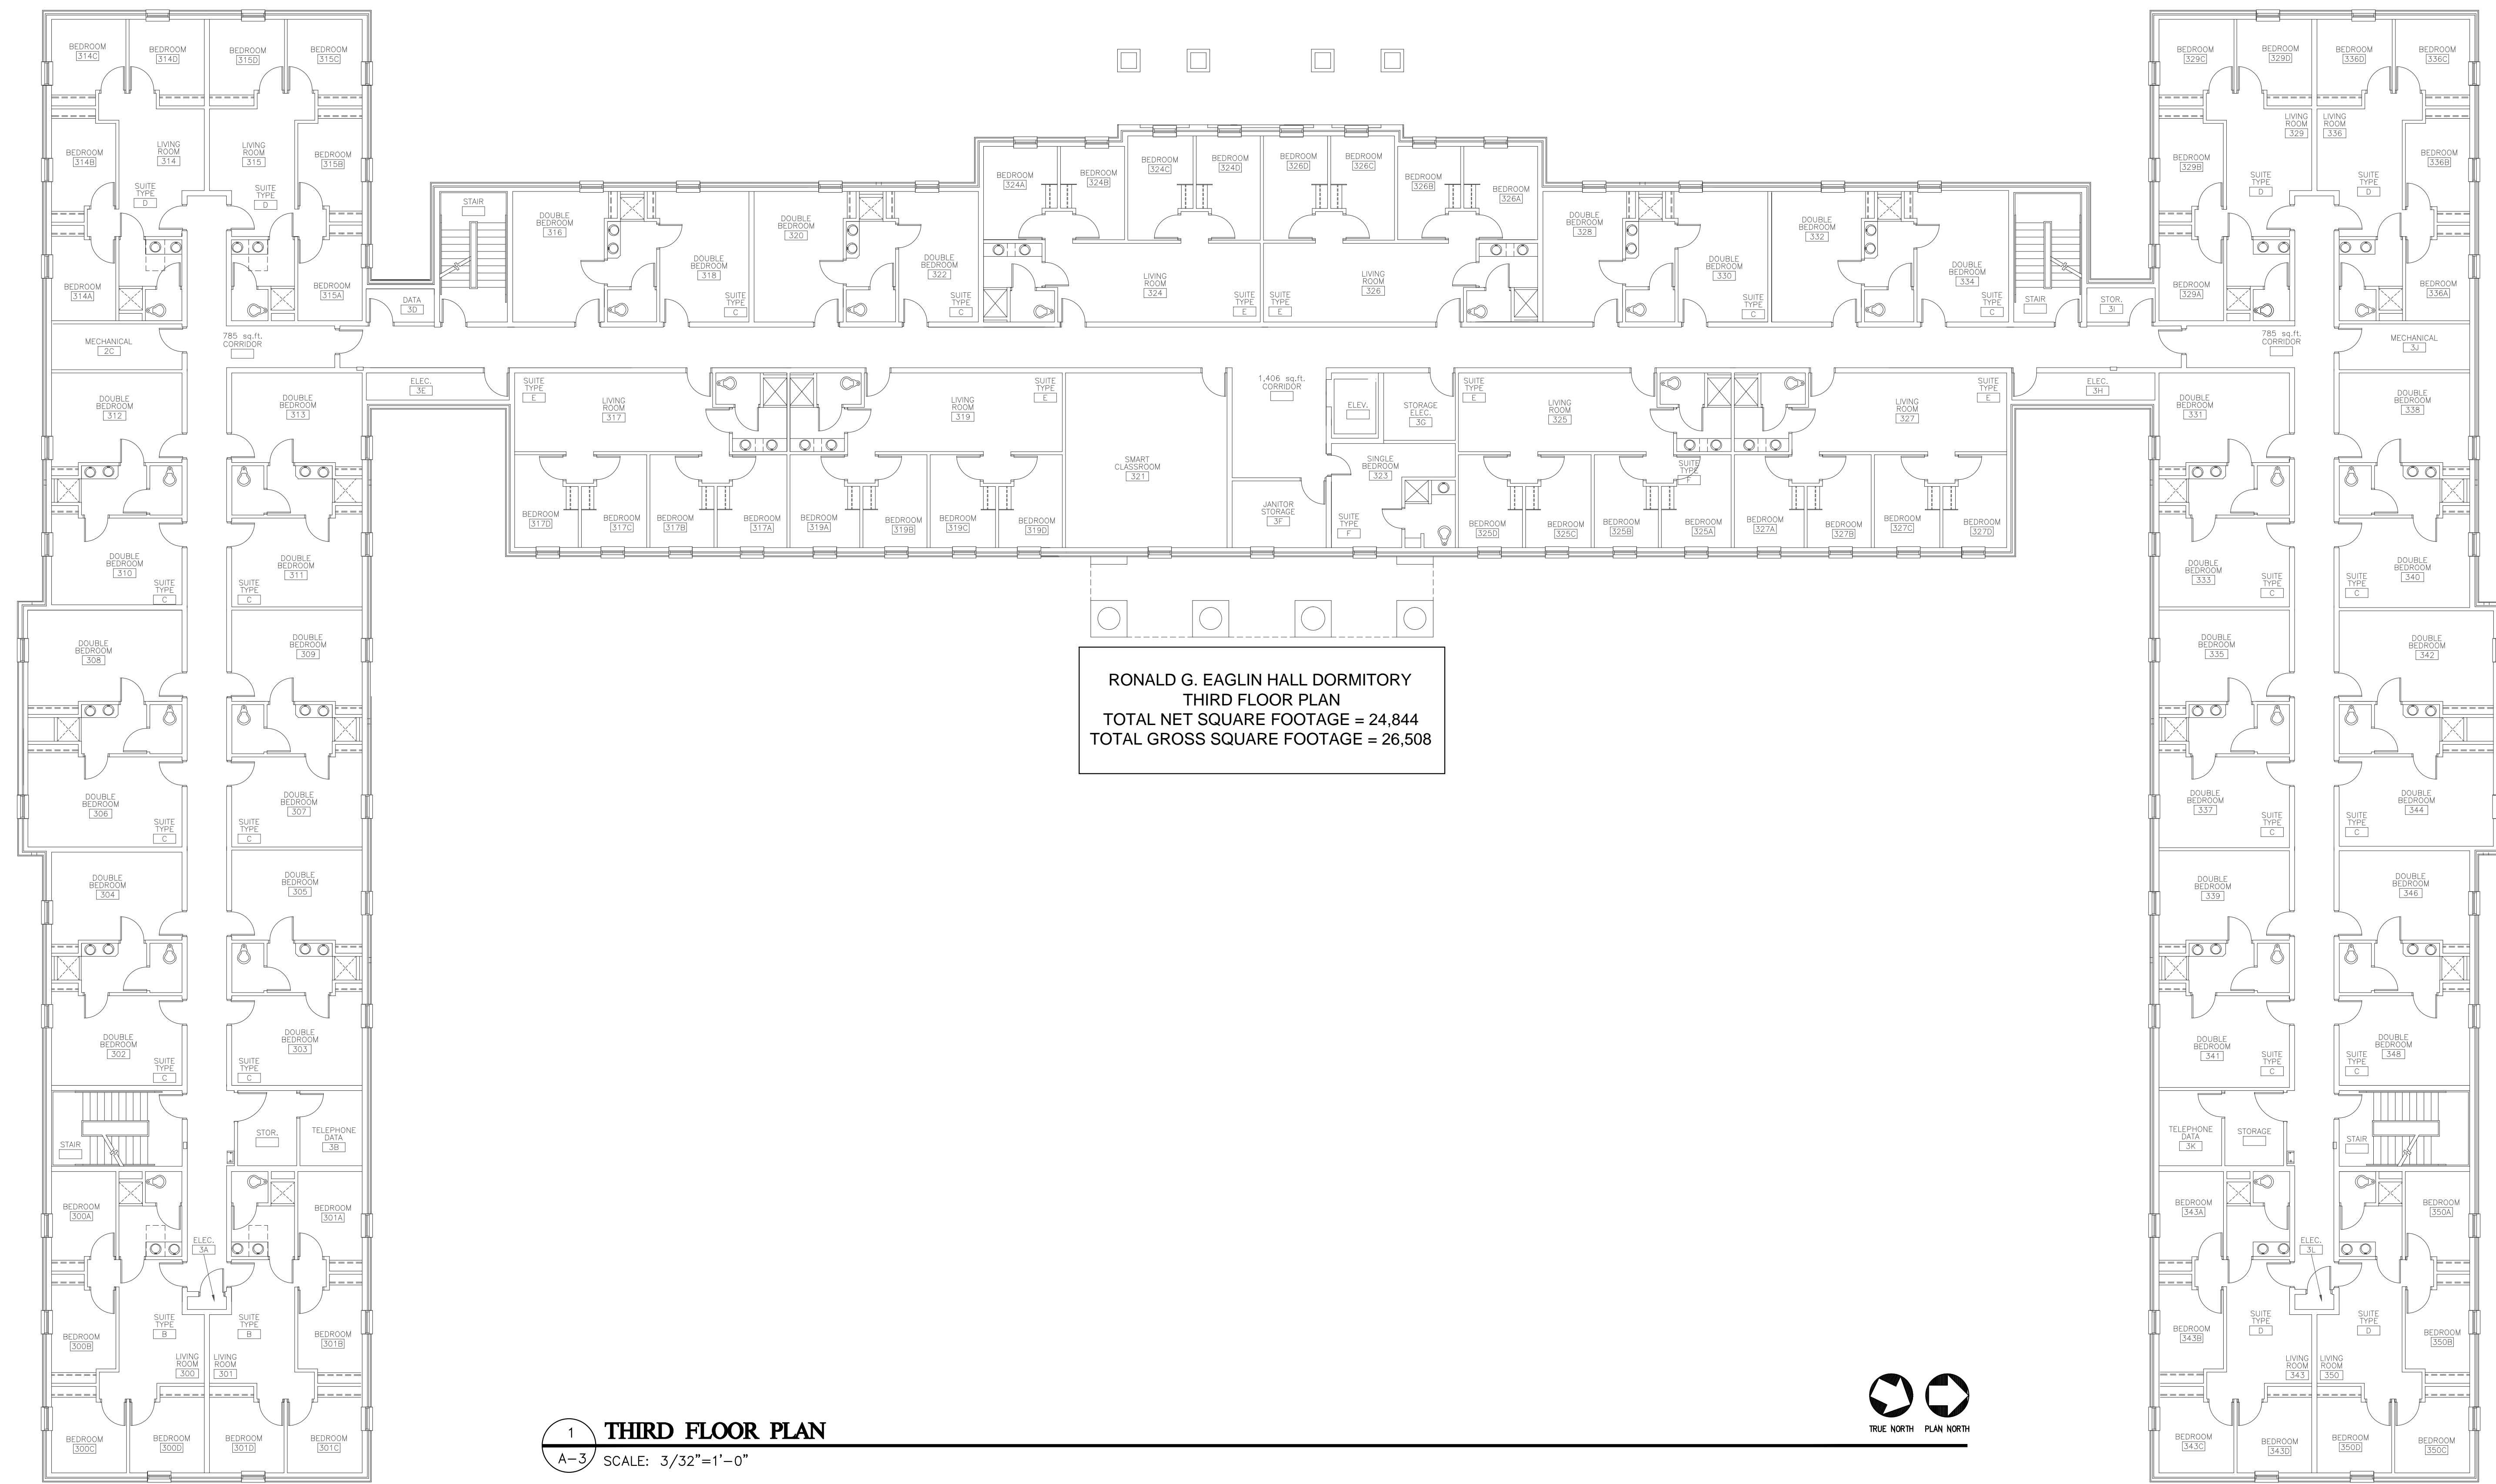


RONALD G. EAGLIN HALL DORMITORY
 THIRD FLOOR PLAN
 TOTAL NET SQUARE FOOTAGE = 24,844
 TOTAL GROSS SQUARE FOOTAGE = 26,508

1 THIRD FLOOR PLAN
 A-3 SCALE: 3/32"=1'-0"

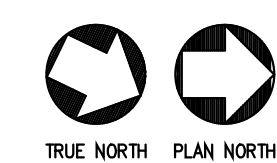

BUILDING CODE IDENTIFICATION NUMBER - 280
 THIRD FLOOR PLAN
 RONALD G. EAGLIN HALL DORMITORY
 FACILITIES DESIGN AND ENGINEERING

FACILITIES DESIGN &
 ENGINEERING
 P.O. BOX 261954
 CONWAY, SC 29528
 180 Township Circle
 Conway, SC 29526

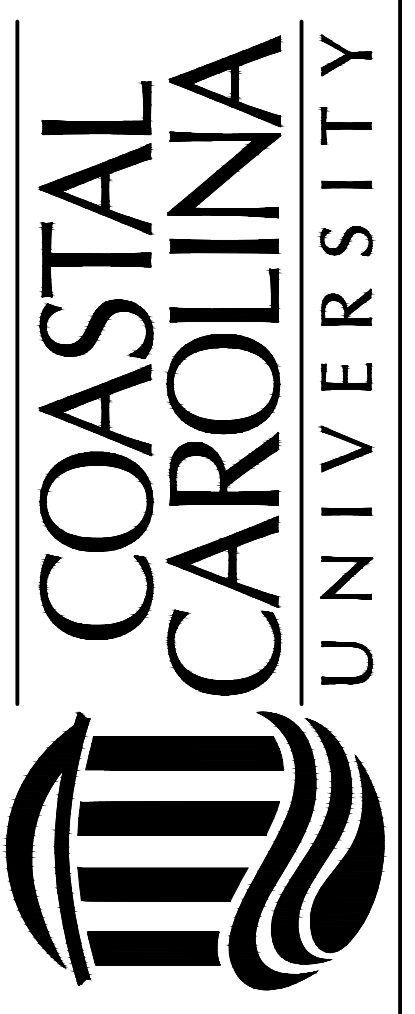

SEAL

DATE: 01-02-2013
 SCALE: SEE DWG.
 DESIGN BY: CCU
 DRAWN BY: MJT

A-3
 OF 3