



REVISION	DATE

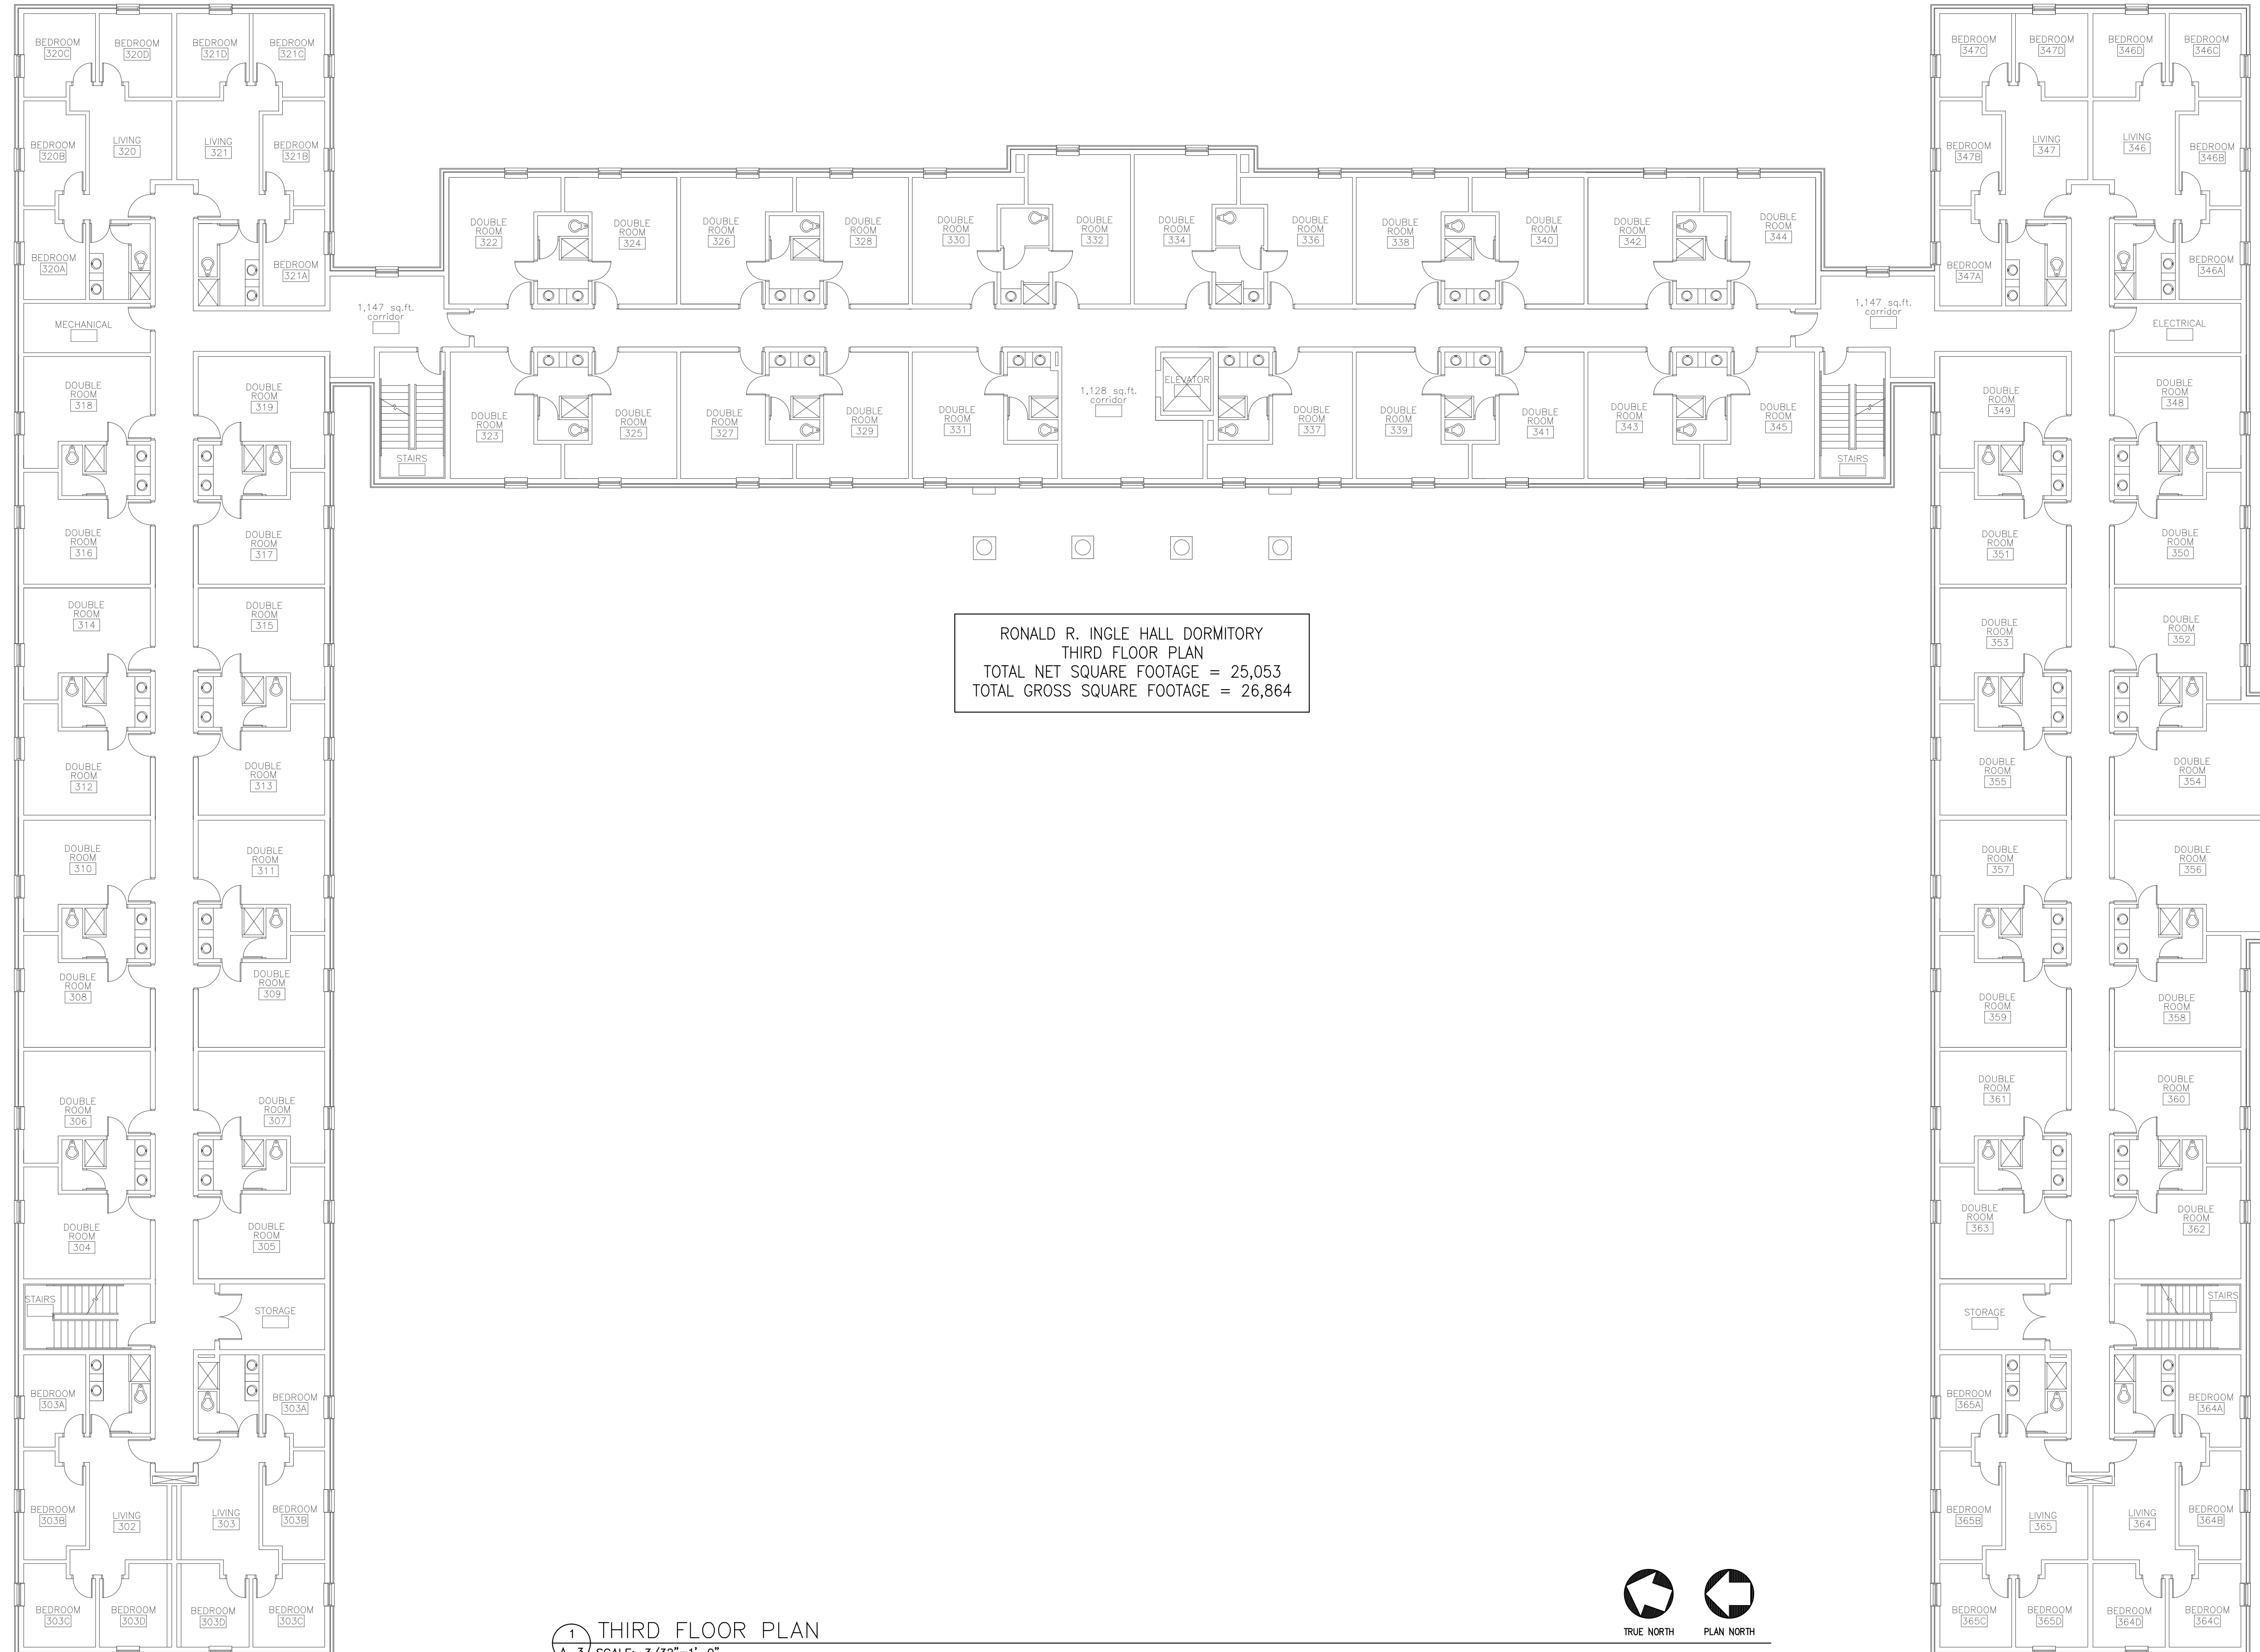


RONALD R. INGLE HALL DORMITORY
 THIRD FLOOR PLAN
 TOTAL NET SQUARE FOOTAGE = 25,053
 TOTAL GROSS SQUARE FOOTAGE = 26,864

1 THIRD FLOOR PLAN
 A-3 SCALE: 3/32"=1'-0"

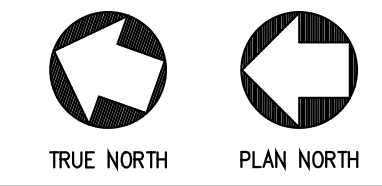

BUILDING CODE IDENTIFICATION NUMBER - 285
 THIRD FLOOR PLAN
 Ronald R. Ingle Hall Dormitory
 FACILITIES DESIGN & ENGINEERING

FACILITIES DESIGN &
 ENGINEERING
 P.O. BOX 261954
 CONWAY, SC 29528
 160 Township Circle
 Conway, SC 29528

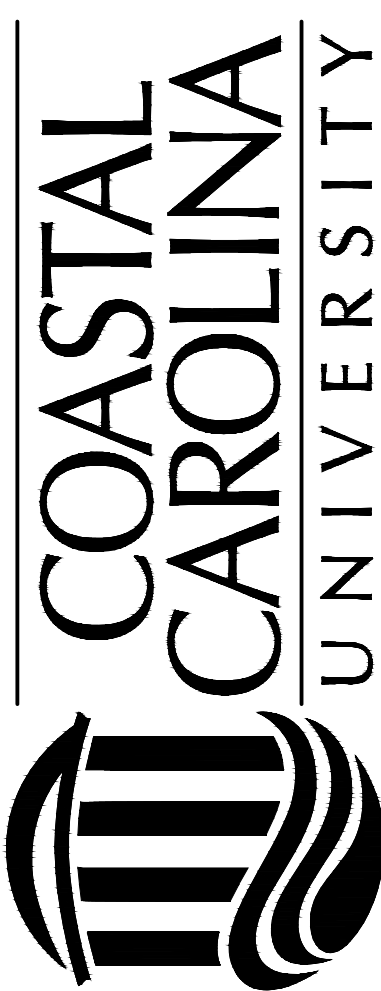

SEAL

DATE: 01-02-2013
 SCALE: SEE DWG.
 DESIGN BY: CCU
 DRAWN BY: MJT