


REVISION	DATE

Science Center II
107 Chanticleer Drive E.
Conway, SC 29526

SCIENCE CENTER II
THIRD FLOOR PLAN
BUILDING CODE: **SC12** IDENTIFICATION NUMBER: **329**


Facilities Design &
Engineering
P.O. Box 261964
Conway, SC 29528-0054

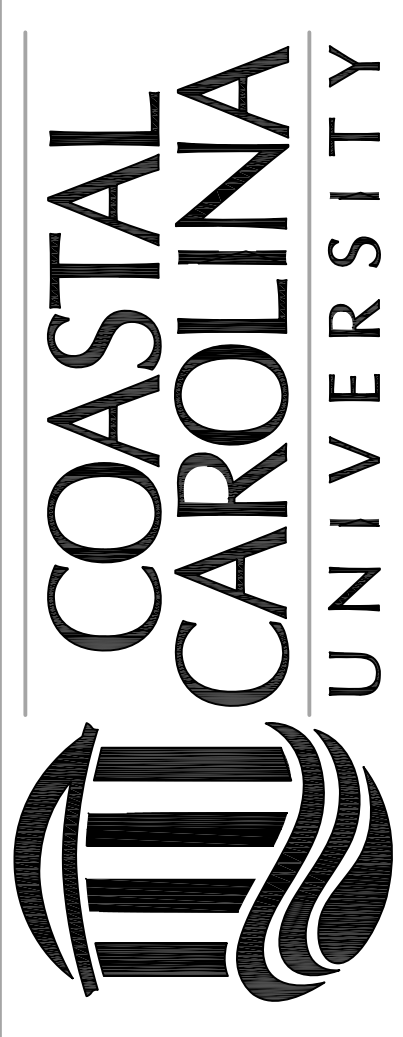

SEAL

DATE: 8-10-2016
SCALE: 1/8" = 1'-0"
DESIGN BY: CCU
DRAWN BY: CDW
SHEET

A-3
OF 3

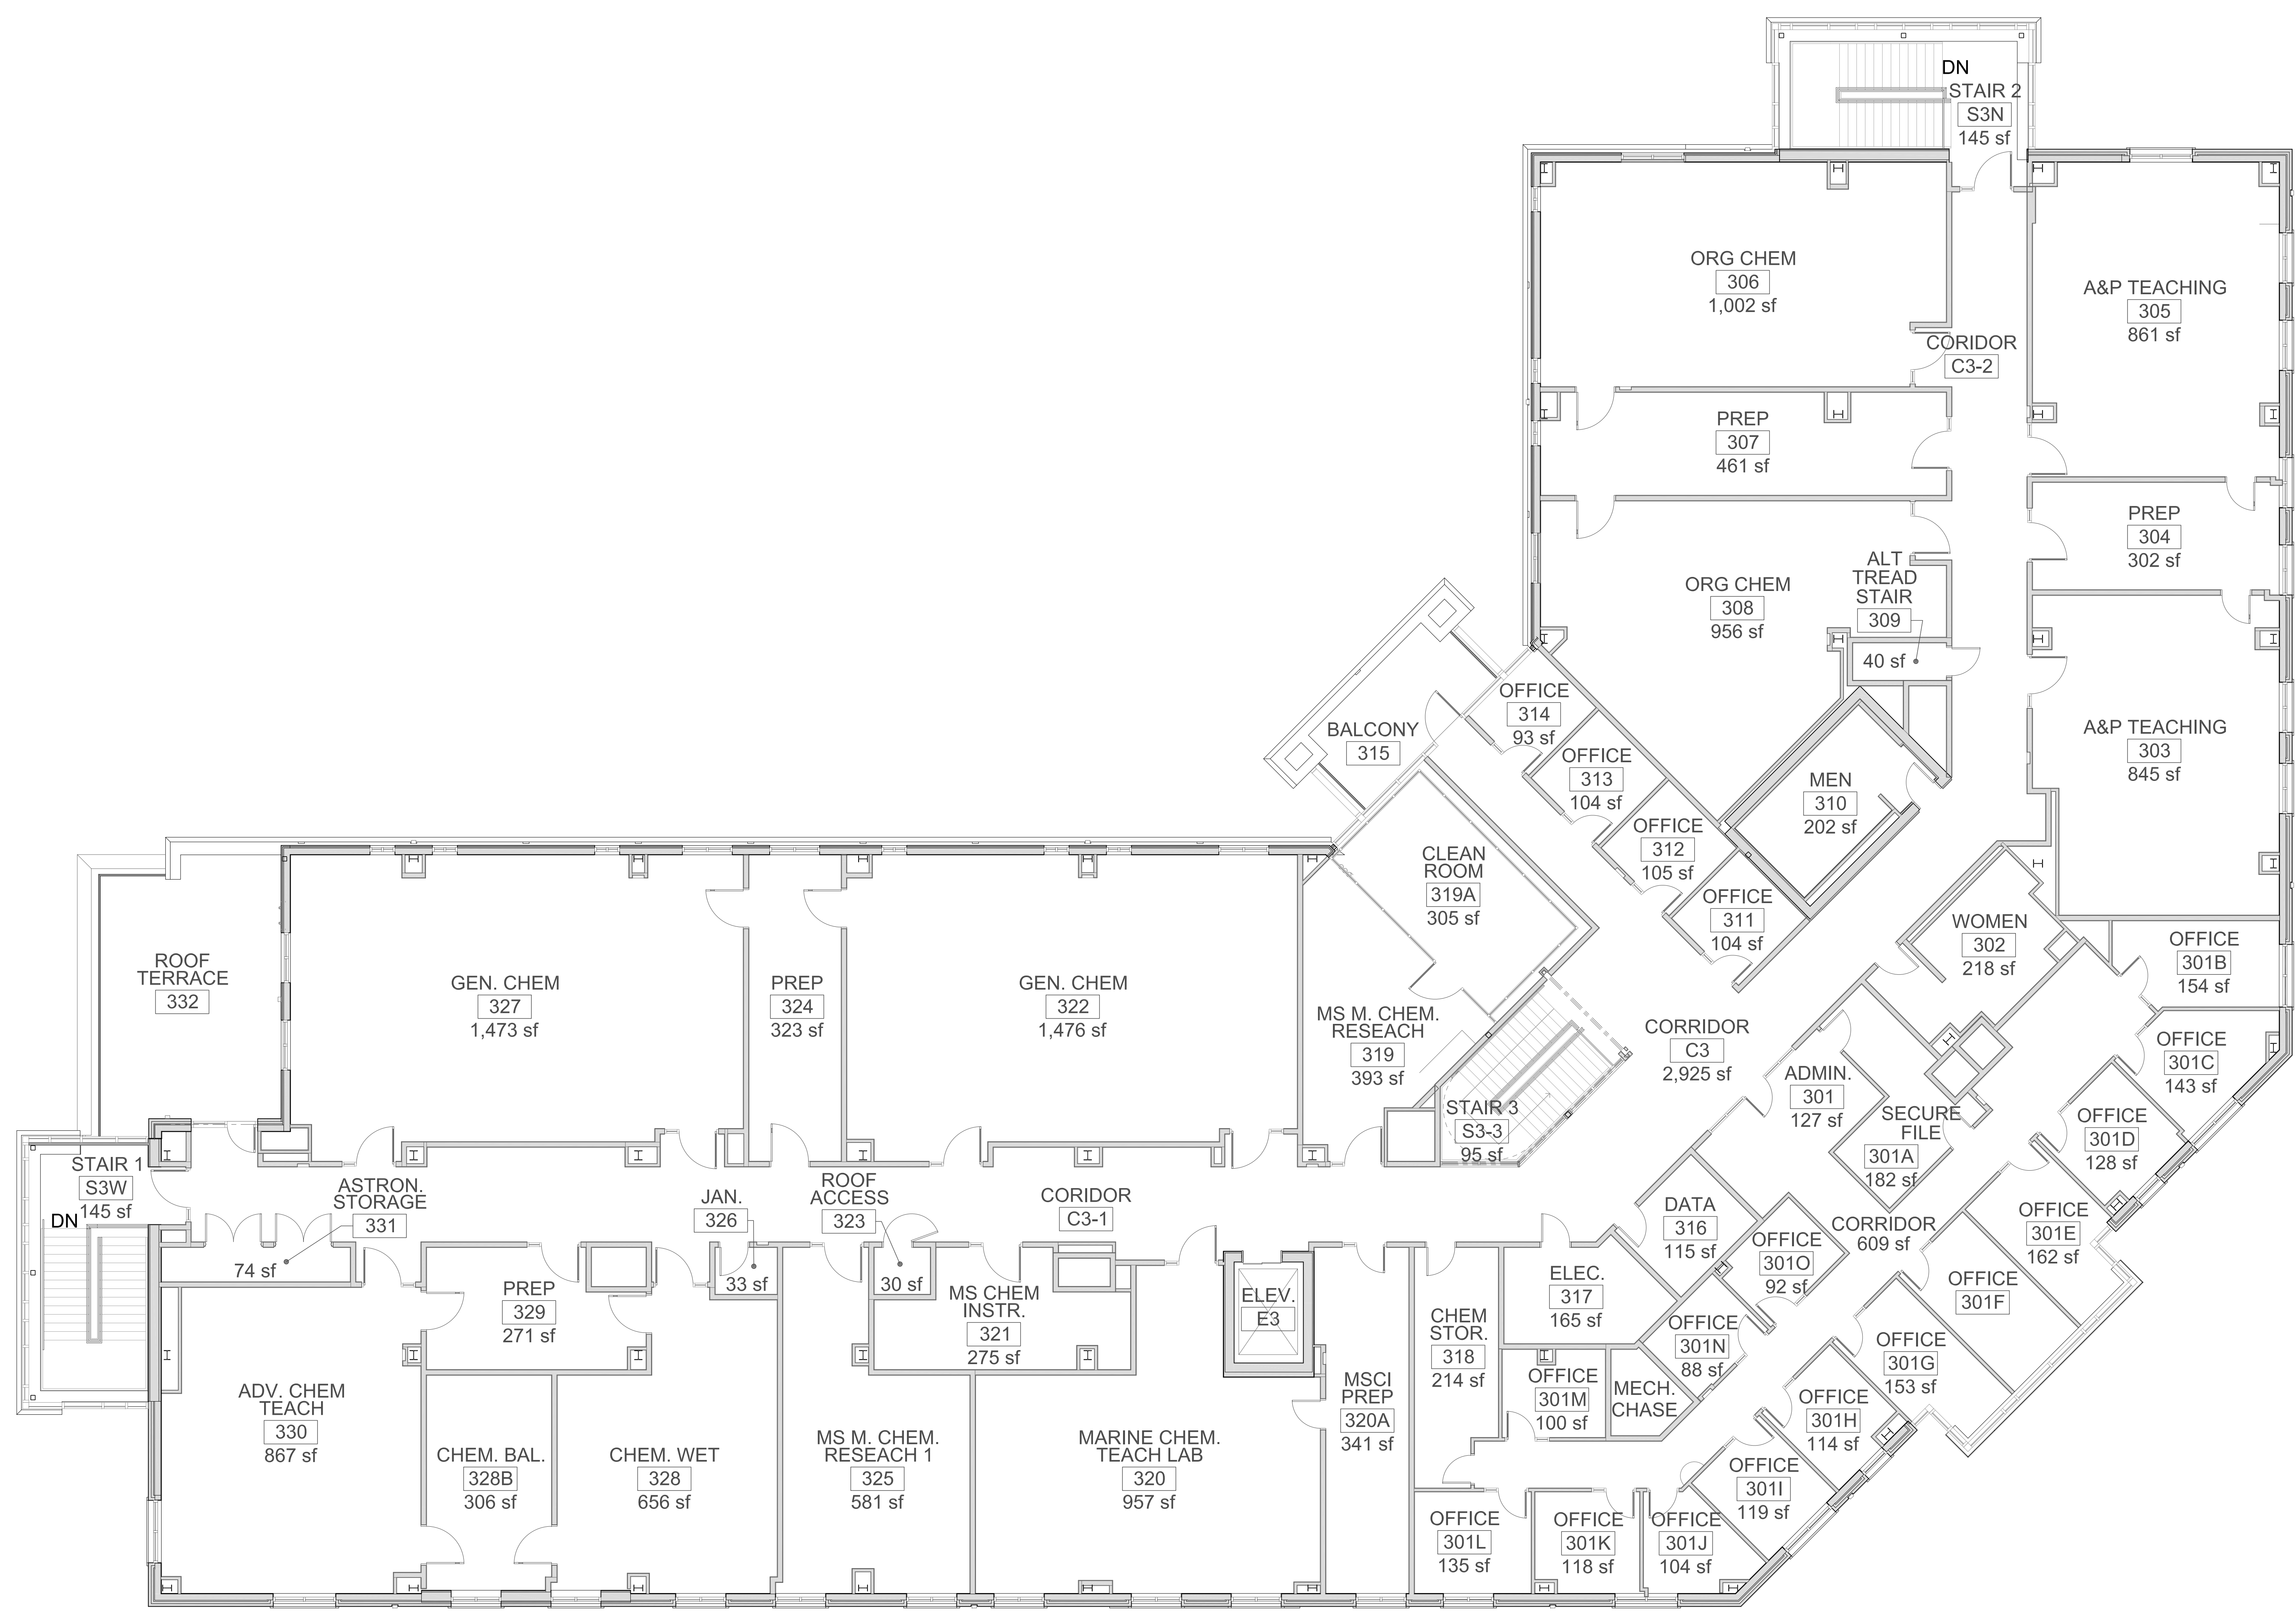

THIRD FLOOR PLAN
SCALE: 1/8" = 1'-0"

SCIENCE CENTER II
FIRST FLOOR PLAN
GROSS SQUARE FOOTAGE = 22,652
NET SQUARE FOOTAGE = 17,660
LINEAR FEET = 791'-0"