


LIB JACKSON  
STUDENT UNION  
100 Spadoni Park Circle  
CONWAY, SC 29526


**LIB JACKSON STUDENT UNION**  
SECOND FLOOR PLAN - BUILDING B  
BUILDING CODE: LJSU IDENTIFICATION NUMBER: 360

FACILITIES DESIGN &  
ENGINEERING  
P.O. BOX 261954  
CONWAY, SC 29528

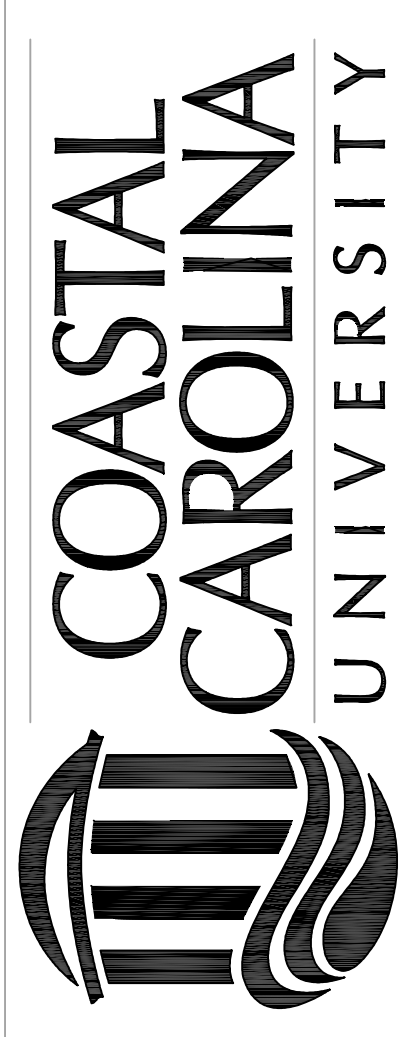

SEAL

DATE: 9-16-2015  
SCALE: 1/8" = 1'-0"  
DESIGN BY: CCU  
DRAWN BY: MJT & CDW  
SHEET

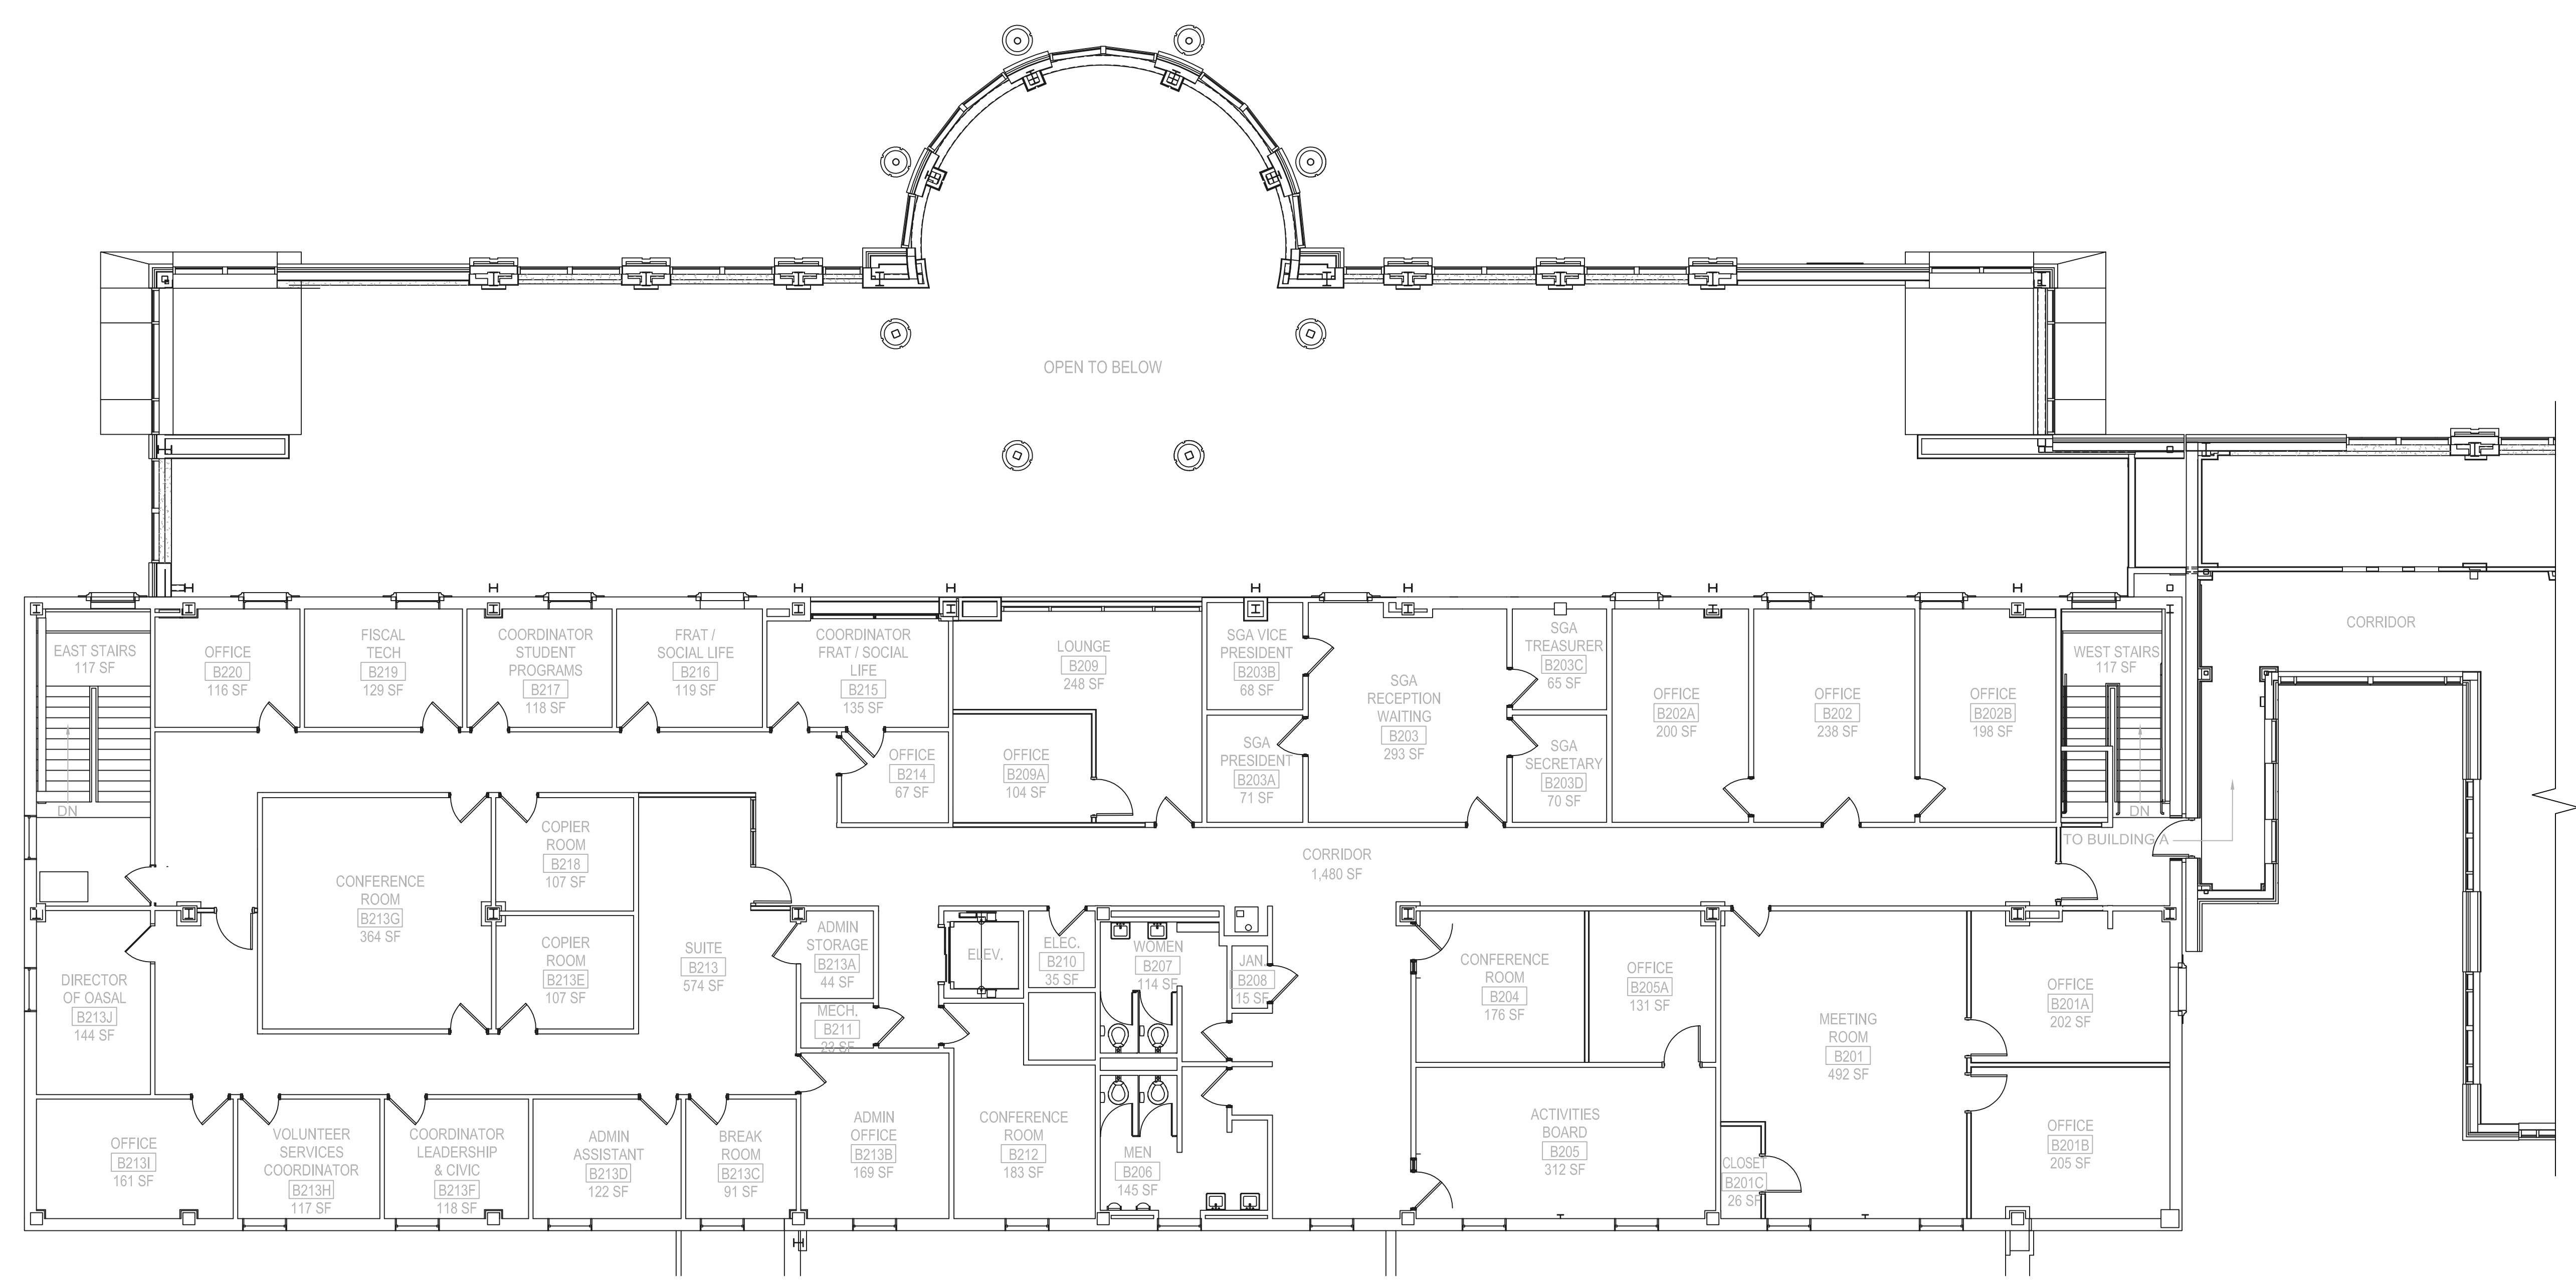

LIB JACKSON STUDENT UNION  
SECOND FLOOR PLAN - BUILDING B  
TOTAL NET SQUARE FOOTAGE = 6,866  
TOTAL GROSS SQUARE FOOTAGE = 9,445  
TOTAL LINEAR FEET = 464'-0"

**SECOND FLOOR PLAN - BUILDING B**  
SCALE: 1/8" = 1' - 0"