


REVISION	DATE

BUILDING CODE IDENTIFICATION NO. - 075
 FIRST FLOOR PLAN
 AZALEA HALL DORMITORY
 FACILITIES DESIGN & ENGINEERING


FACILITIES DESIGN & ENGINEERING
 P.O. BOX 261954
 CONWAY, SC 29528
 105 Quail Creek Village
 Conway, SC 29528

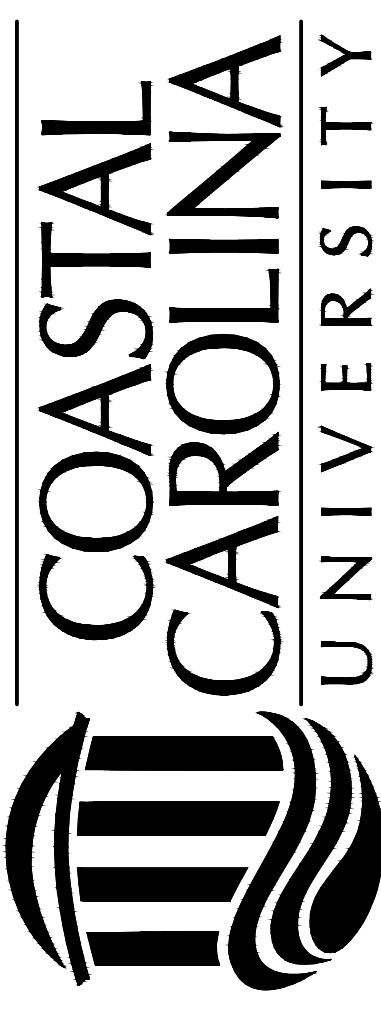

SEAL

DATE: 01-28-2011
 SCALE: SEE DWG.
 DESIGN BY: CCU
 DRAWN BY: MJT

SHEET
A-1
 OF 3

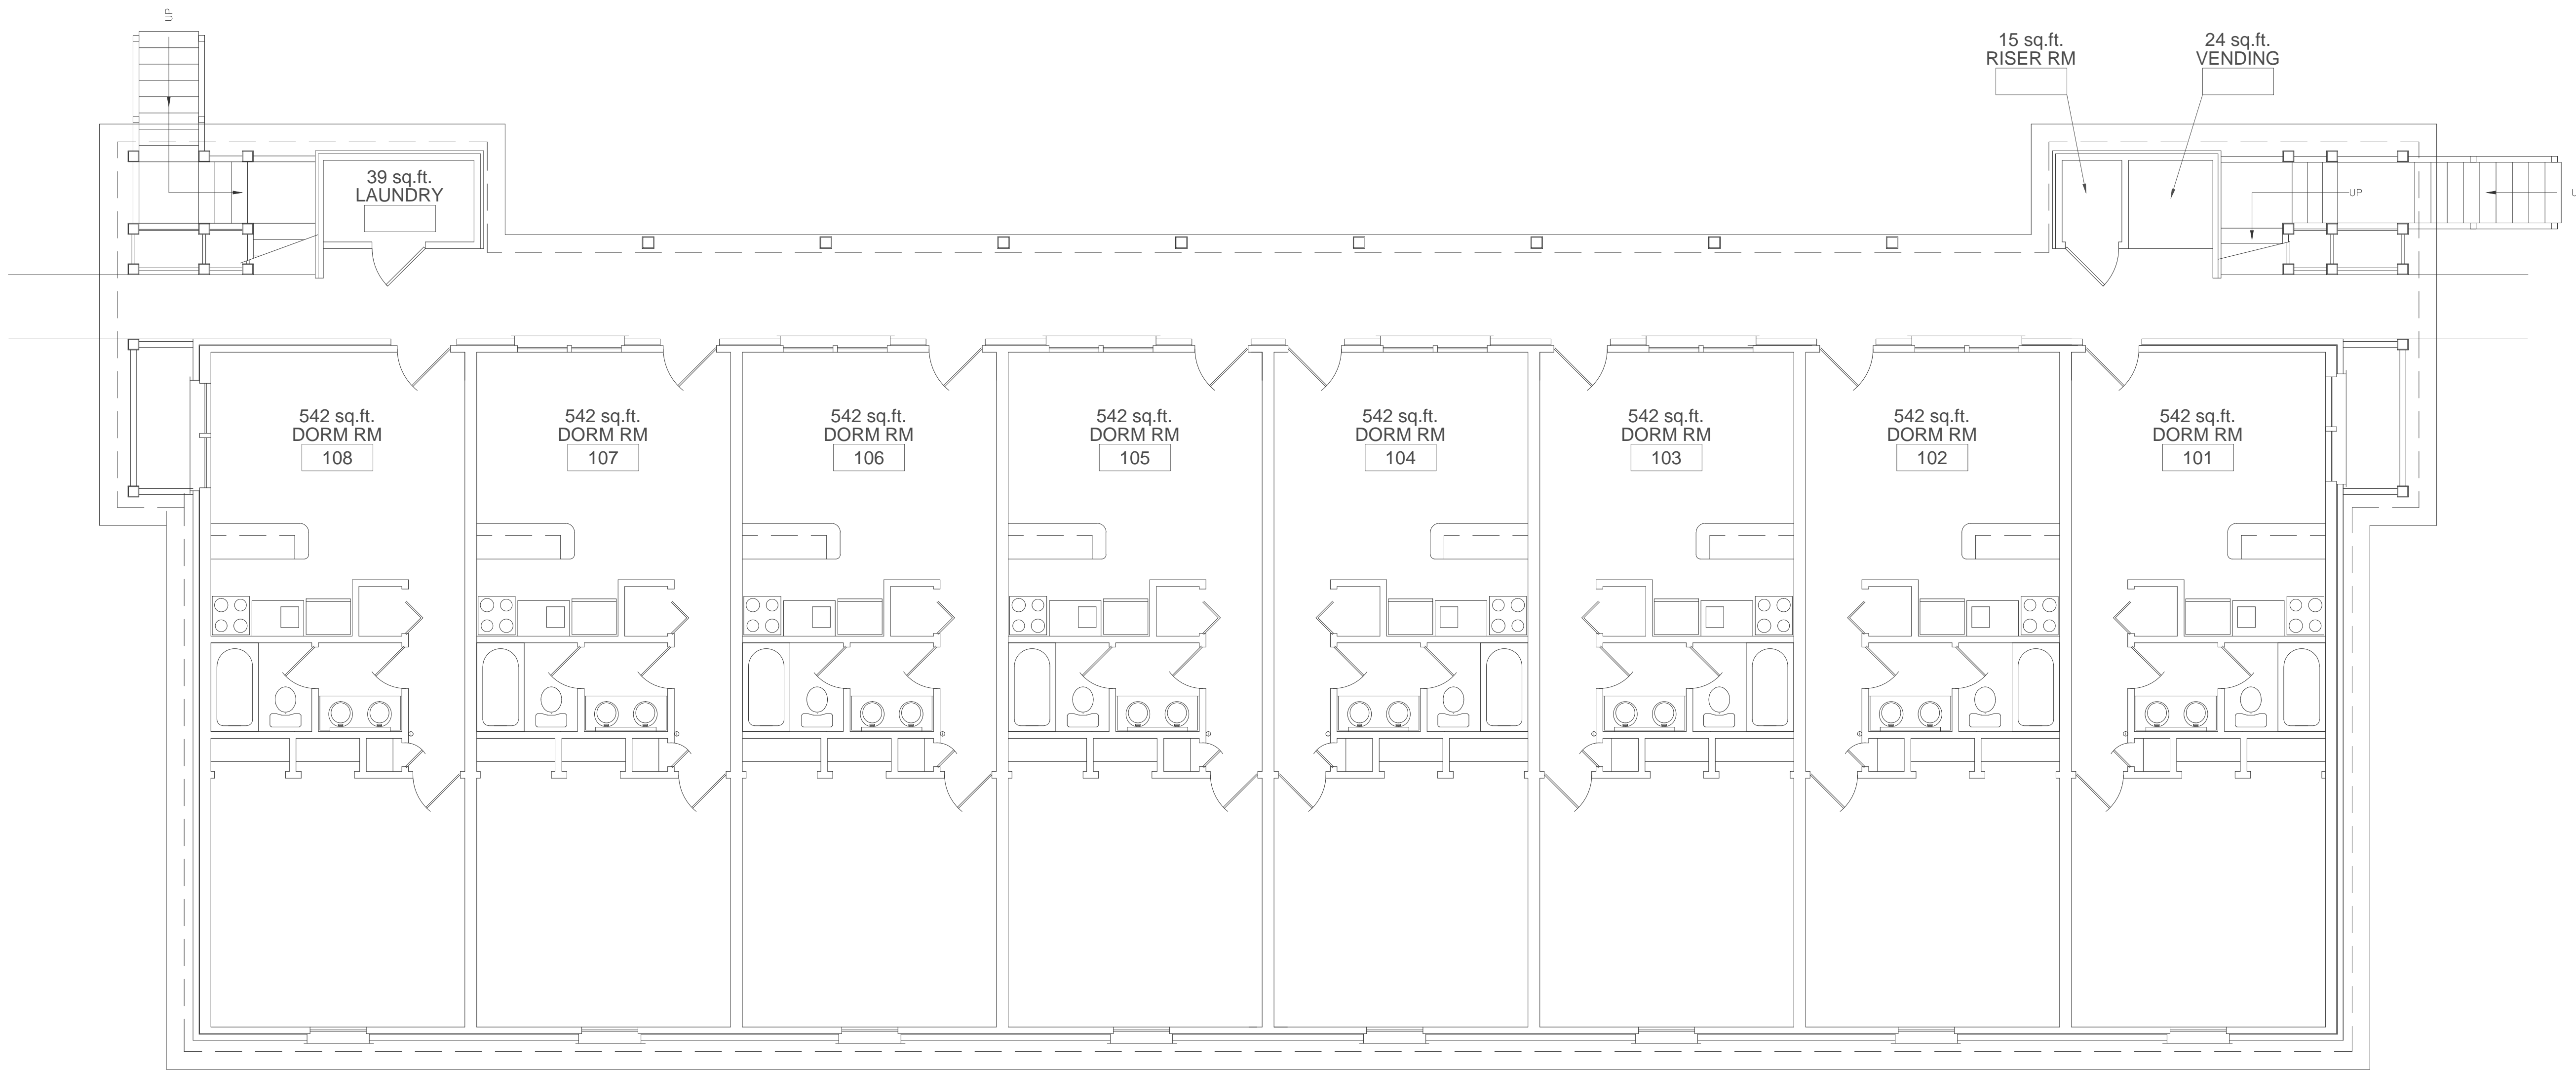

AZALEA HALL DORMITORY
 FIRST FLOOR PLAN
 TOTAL NET SQUARE FOOTAGE = 4,517
 TOTAL GROSS SQUARE FOOTAGE = 4,774
 TOTAL LINEAR FEET = 320'-11"

FIRST FLOOR PLAN
 SCALE: 3/16" = 1'-0"