


REVISION	DATE

SINGLETON ADMINISTRATION BUILDING
FIRST FLOOR PLAN
 BUILDING CODE: **SNGL** IDENTIFICATION NUMBER: **1**

FACILITIES DESIGN & ENGINEERING
 P.O. BOX 261954
 CONWAY, SC 29528
 100 Tom Trout Drive
 Conway, SC 29526

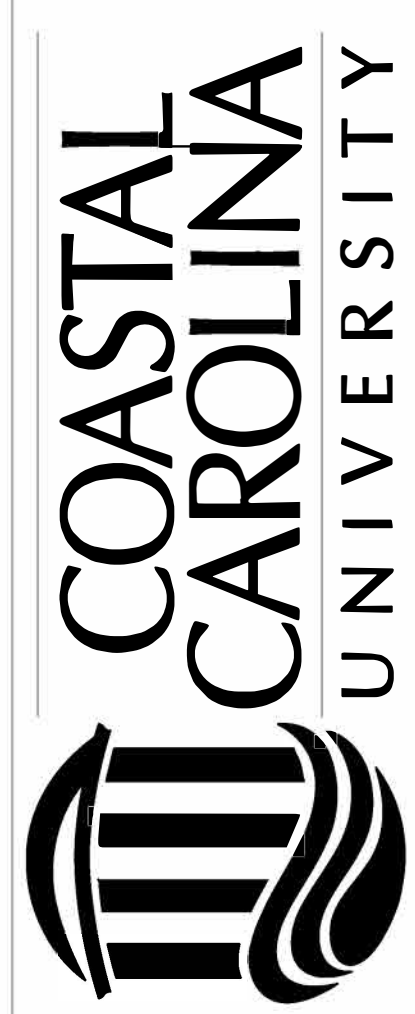

SEAL

DATE: 9-30-2016
 SCALE: 1/8" = 1'-0"
 DESIGN BY: CCU
 DRAWN BY: CDW
 SHEET

A1

SINGLETON ADMINISTRATION BUILDING
FIRST FLOOR PLAN
 GROSS SQUARE FOOTAGE = 18,832
 NET SQUARE FOOTAGE = 13,761
 LINEAR FEET = 757'-8"

FIRST FLOOR PLAN
 SCALE: 1/8" = 1' - 0"

