


REVISION	DATE

**SINGLETON ADMINISTRATION BUILDING**  
**SECOND FLOOR PLAN**  
 BUILDING CODE: **SNGL** IDENTIFICATION NUMBER: **1**


FACILITIES DESIGN & ENGINEERING  
 P.O. BOX 261954  
 CONWAY, SC 29528  
 100 Tom Trout Drive  
 Conway, SC 29526

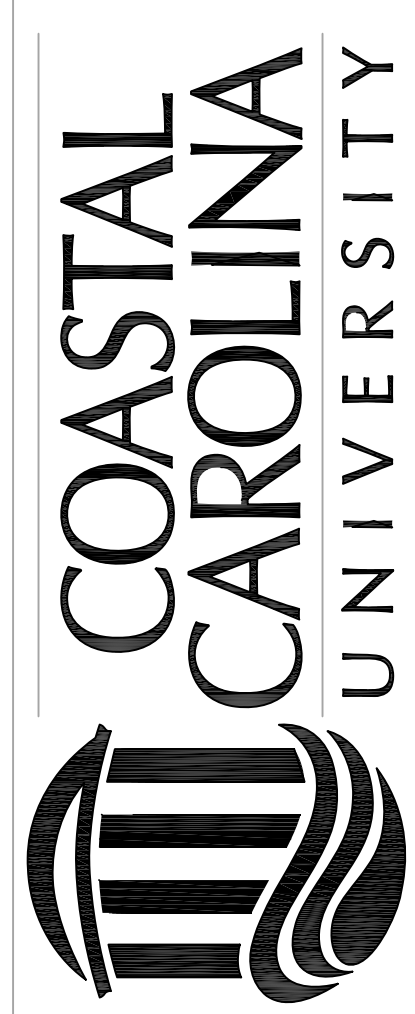

SEAL

DATE: 9-30-2016  
 SCALE: 1/8" = 1'-0"  
 DESIGN BY: CCU  
 DRAWN BY: CDW  
 SHEET

**A2**  
 of 2

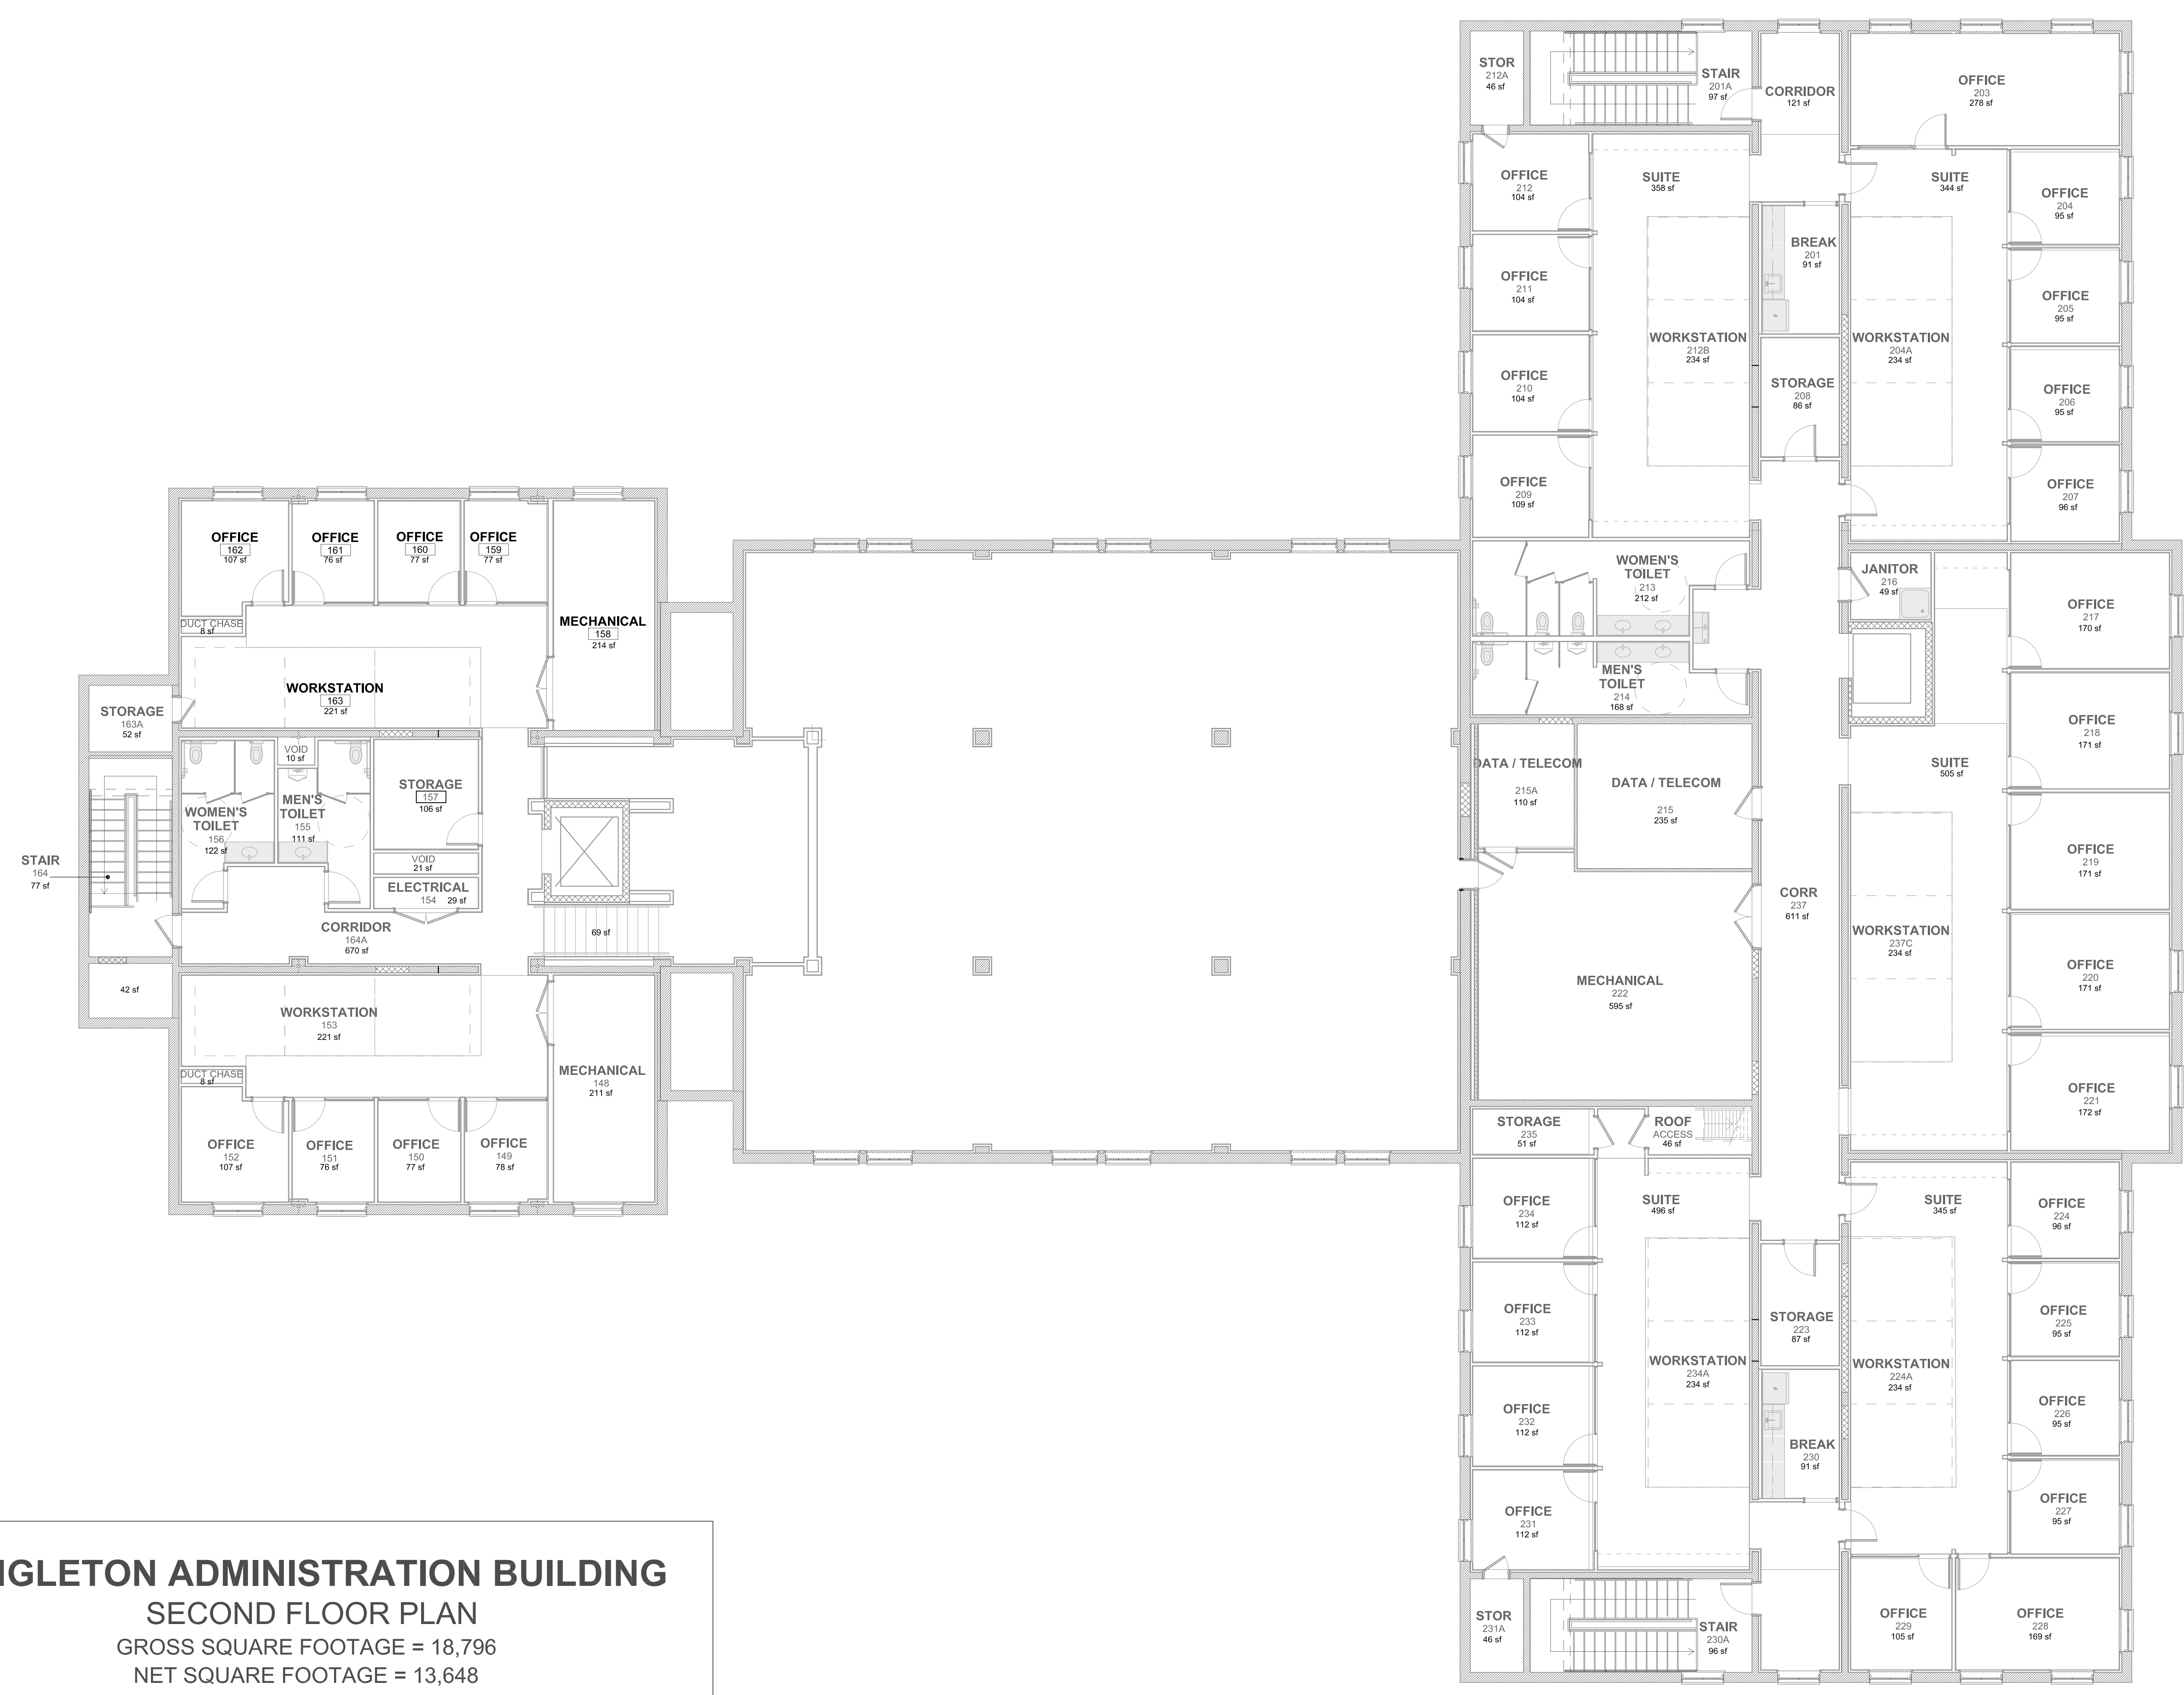

**SINGLETON ADMINISTRATION BUILDING**  
**SECOND FLOOR PLAN**  
 GROSS SQUARE FOOTAGE = 18,796  
 NET SQUARE FOOTAGE = 13,648  
 LINEAR FEET = 768'-11"

**SECOND FLOOR PLAN**  
 SCALE: 1/8" = 1'-0"