

REVISION	DATE

BUILDING CODE IDENTIFICATION NUMBER - 275
 FIRST FLOOR PLAN (EAST)
 E. CRAIG WALL SR. COLLEGE OF BUSINESS
 FACILITIES DESIGN & ENGINEERING

FACILITIES DESIGN &
 ENGINEERING
 P.O. BOX 261954
 CONWAY, SC 29528
 119 Chanticleer Dr. East
 CONWAY, SC 29526




SEAL

DATE: 07-14-2014
 SCALE: SEE DWG.
 DESIGN BY: CCJ
 DRAWN BY: MJT
 SHEET

A-1A

OF 6

MATCHLINE

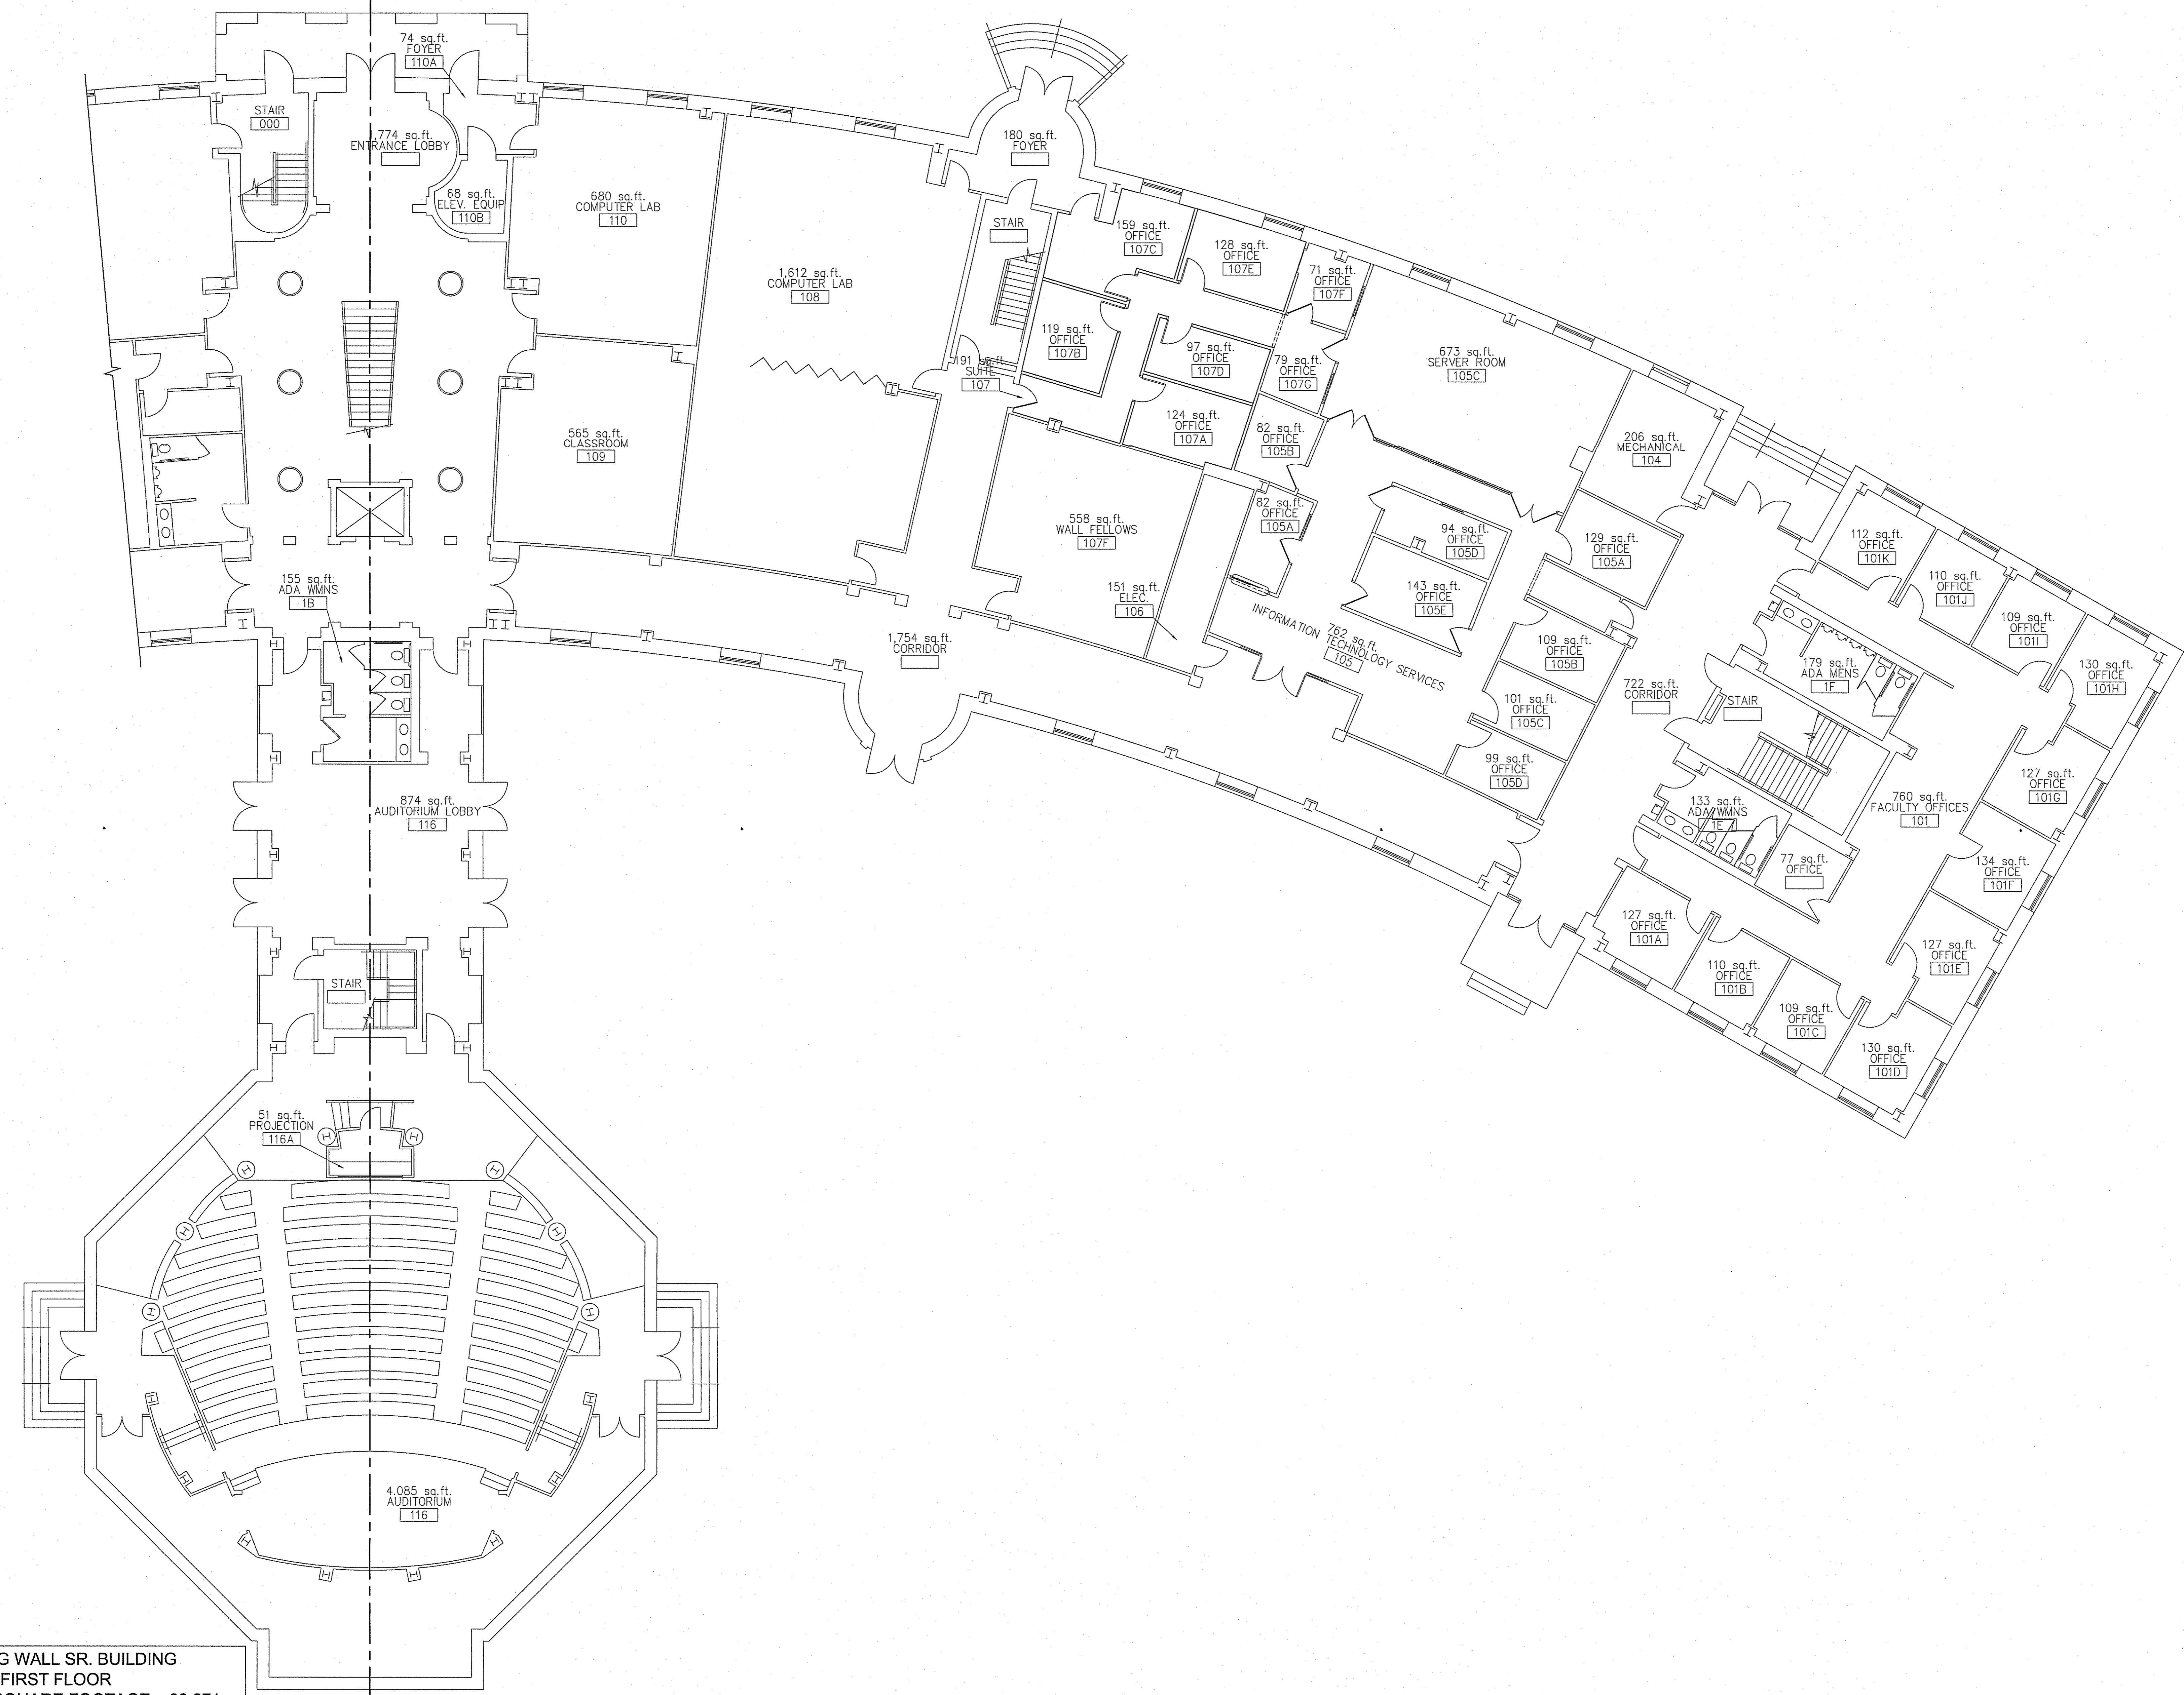

E. CRAIG WALL SR. BUILDING
 FIRST FLOOR
 TOTAL NET SQUARE FOOTAGE = 33,871
 TOTAL GROSS SQUARE FOOTAGE = 36,616
 TOTAL LINEAR FEET = 1,416'-4"

MATCHLINE

FIRST FLOOR PLAN (EAST)
 SCALE: 1/8" = 1'-0"