


**THIRD FLOOR PLAN (WEST)**  
SCALE: 1/8" = 1'-0"

**E. CRAIG WALL SR. BUILDING**  
**THIRD FLOOR**  
TOTAL NET SQUARE FOOTAGE = 28,661  
TOTAL GROSS SQUARE FOOTAGE = 30,390

| REVISION | DATE |
|----------|------|
|          |      |
|          |      |
|          |      |
|          |      |

BUILDING CODE IDENTIFICATION NUMBER - 275  
THIRD FLOOR PLAN (WEST)  
E. CRAIG WALL SR. COLLEGE OF BUSINESS  
FACILITIES DESIGN & MANAGEMENT

FACILITIES DESIGN & ENGINEERING  
P.O. BOX 261954  
CONWAY, SC 29528  
119 Chanticleer Dr. East  
CONWAY, SC 29526




SEAL

|            |            |
|------------|------------|
| DATE:      | 07-14-2014 |
| SCALE:     | SEE DWG.   |
| DESIGN BY: | CCU        |
| DRAWN BY:  | MJT        |
| SHEET      |            |

**A-3**  
OF 6

MATCHLINE

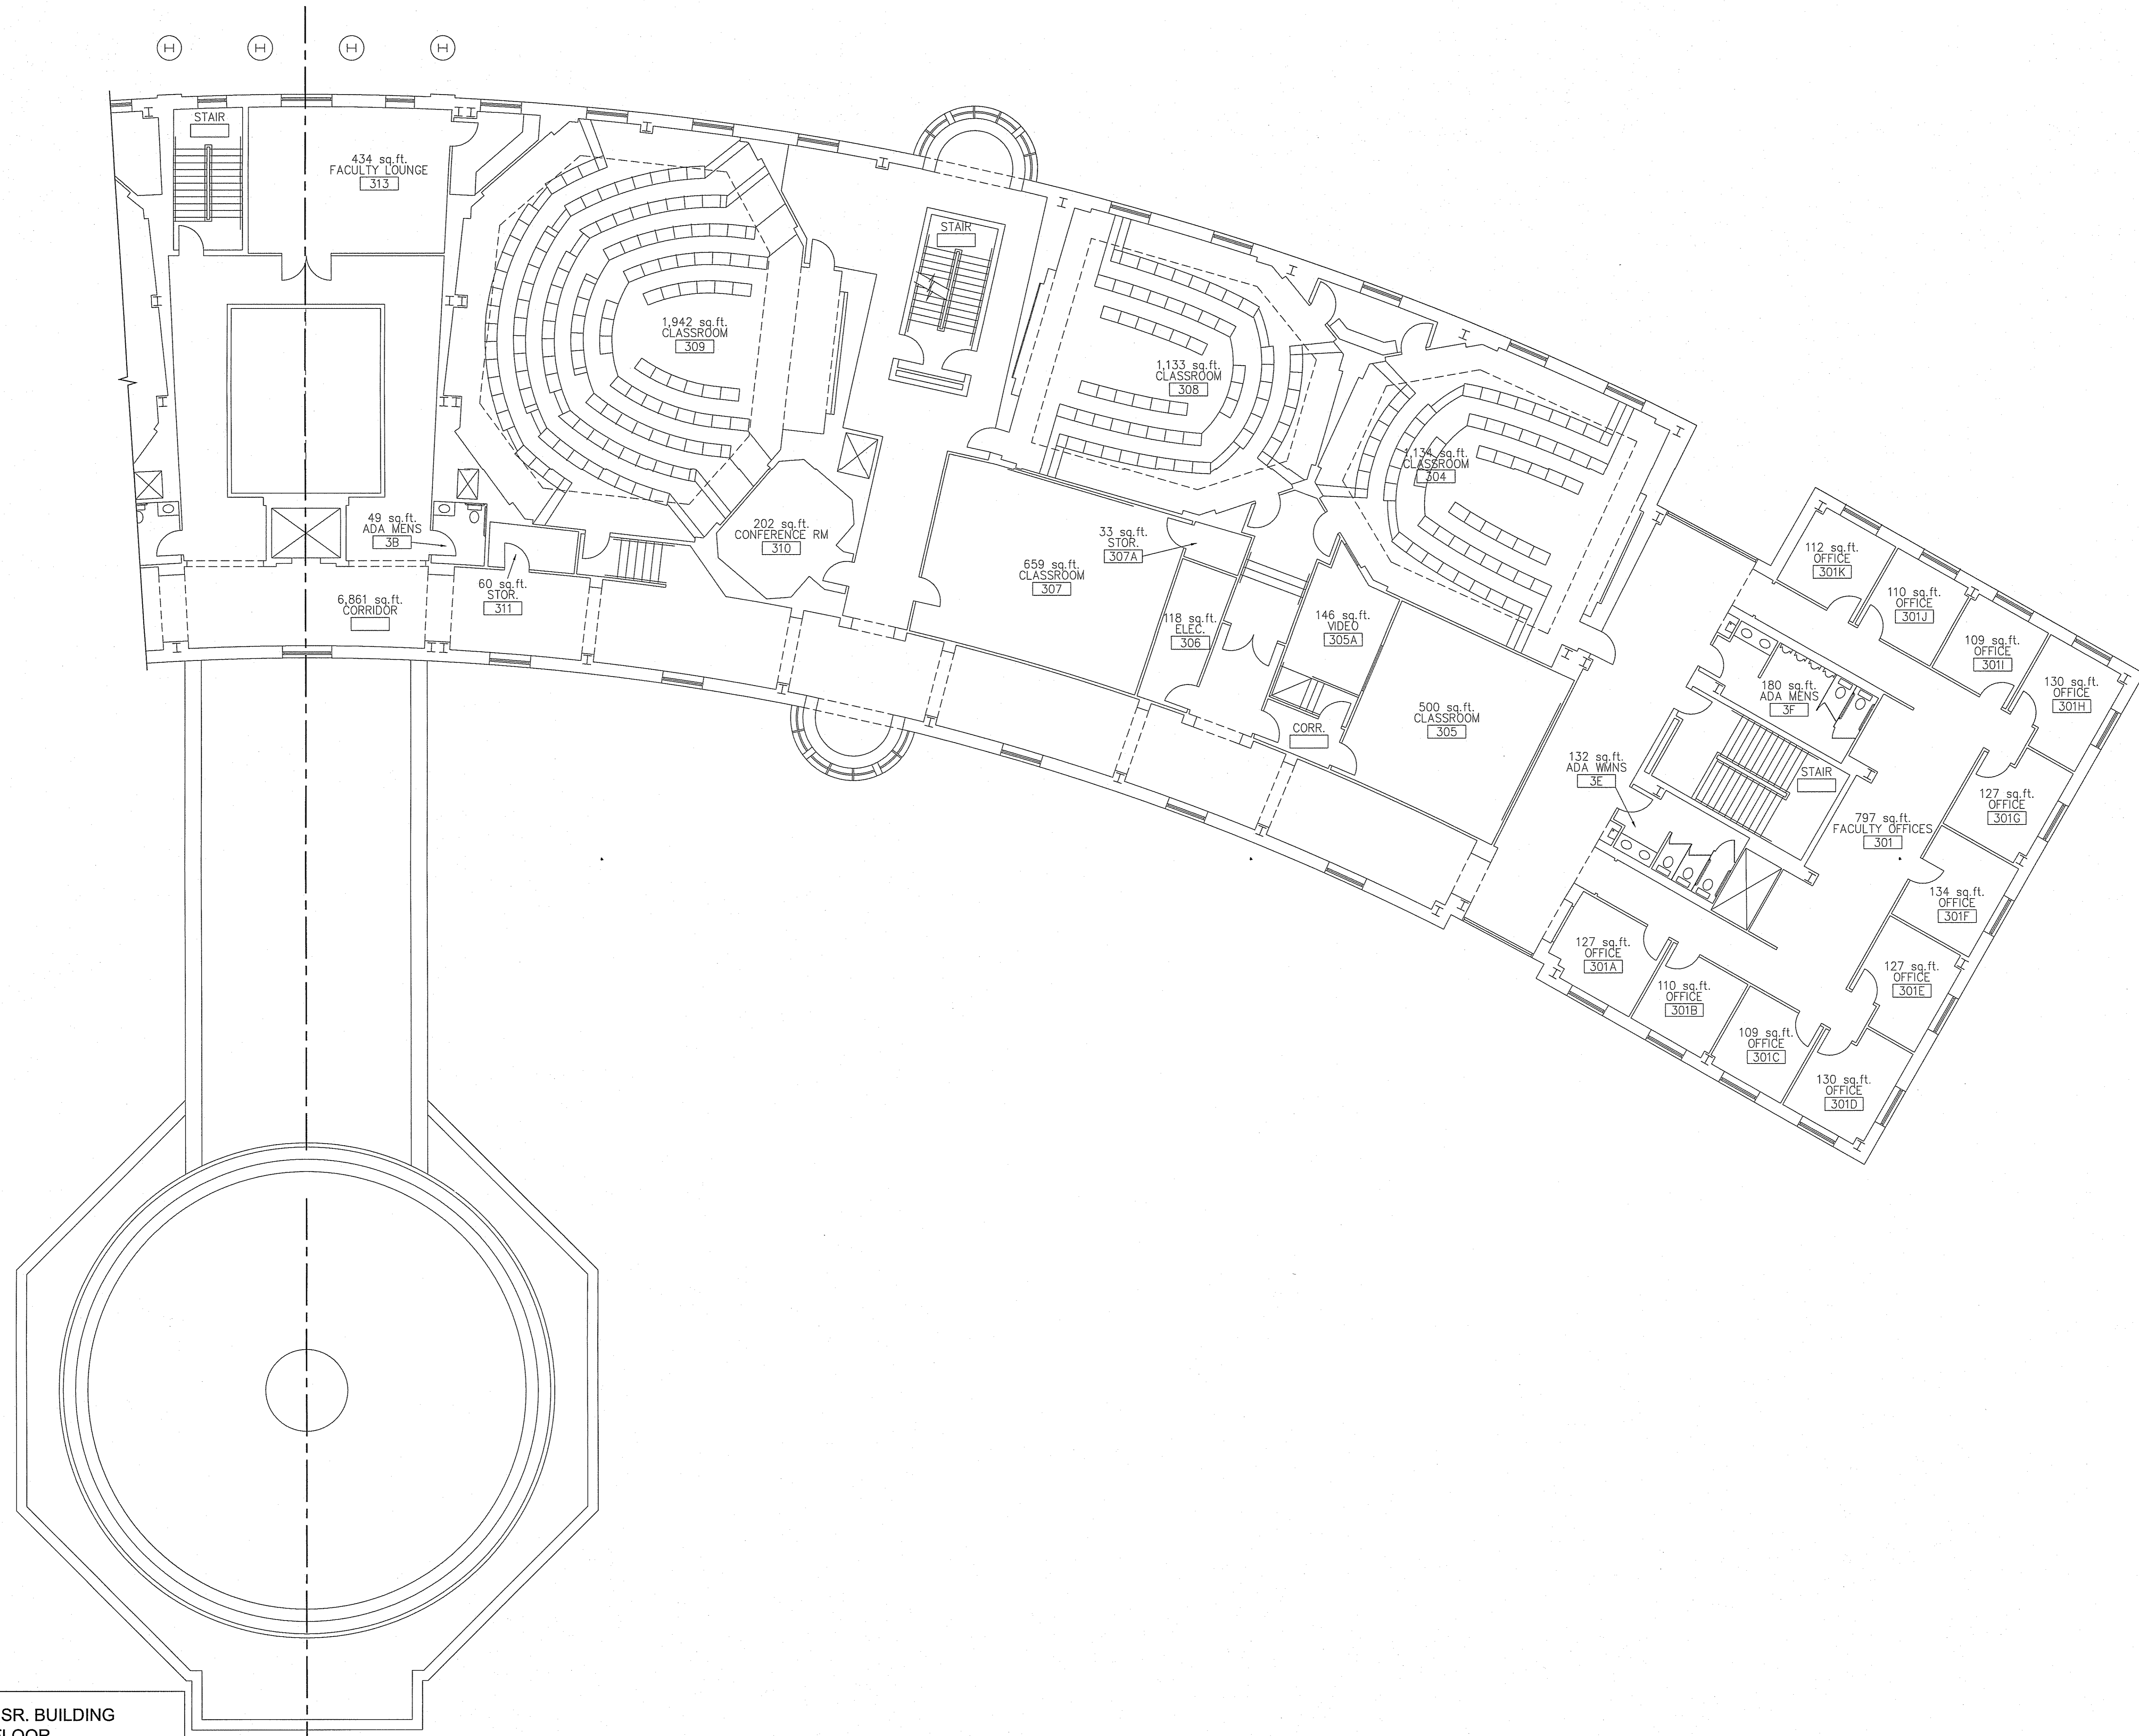

E. CRAIG WALL SR. BUILDING  
 THIRD FLOOR  
 TOTAL NET SQUARE FOOTAGE = 28,661  
 TOTAL GROSS SQUARE FOOTAGE = 30,390

MATCHLINE

THIRD FLOOR PLAN (EAST)

SCALE: 1/8" = 1'-0"

| REVISION | DATE |
|----------|------|
|          |      |
|          |      |
|          |      |

BUILDING CODE IDENTIFICATION NUMBER - 275  
 THIRD FLOOR PLAN (EAST)  
 E. CRAIG WALL SR. COLLEGE OF BUSINESS  
 FACILITIES DESIGN & MANAGEMENT

FACILITIES DESIGN &  
 ENGINEERING  
 P.O. BOX 261954  
 CONWAY, SC 29528  
 119 Chanticleer Dr. East  
 CONWAY, SC 29526



SEAL

DATE: 07-14-2014  
 SCALE: SEE DWG.  
 DESIGN BY: CCU  
 DRAWN BY: MJT

A-3A