



**WOMENS RESTROOM - EAST ENTRANCE SOUTH SIDE**  
SCALE: 1/4" = 1'-0"

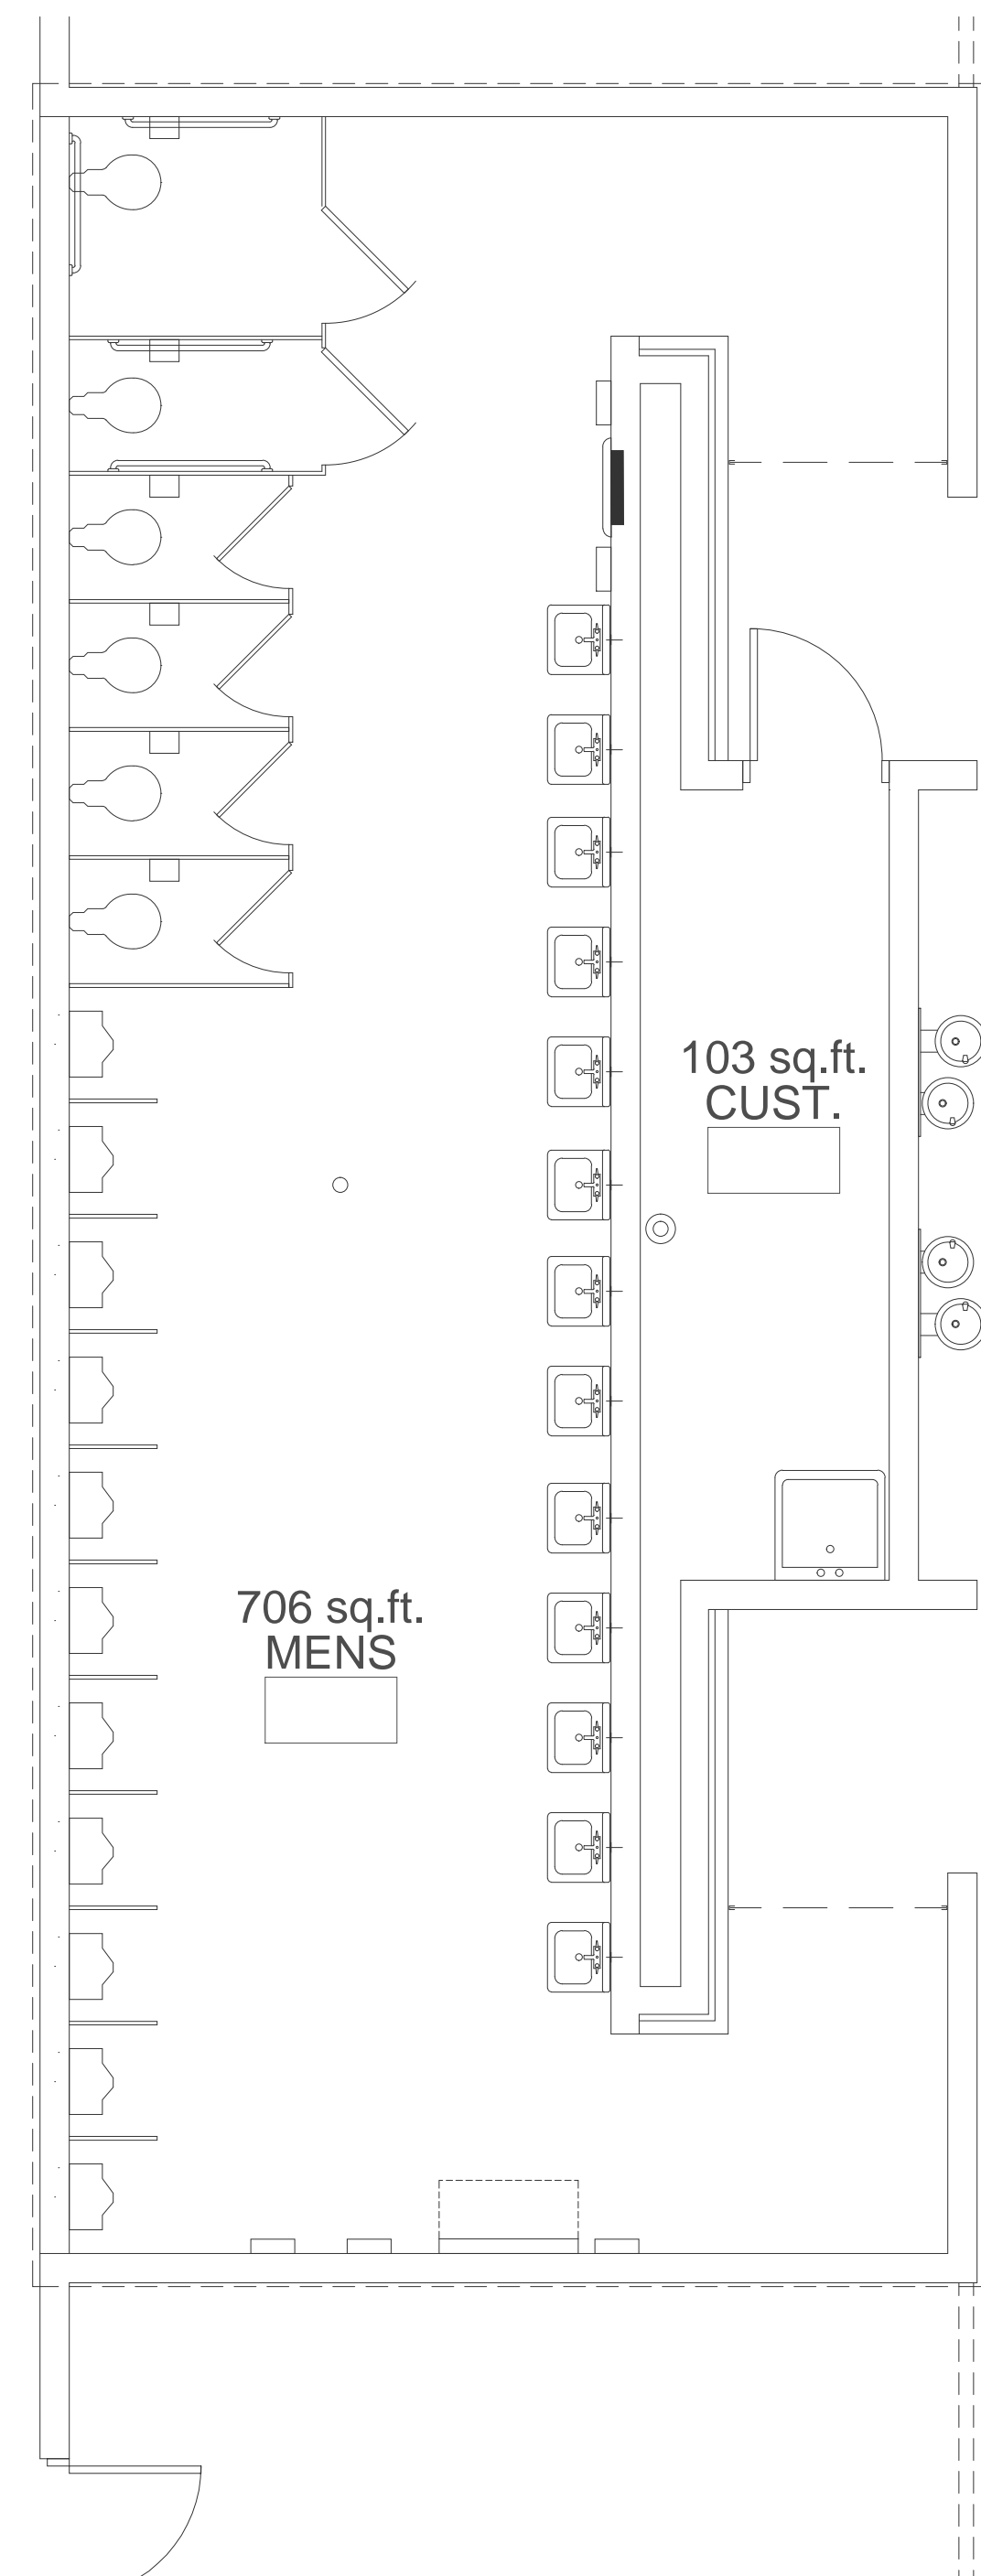

**MENS RESTROOM - EAST ENTRANCE**  
SCALE: 1/4" = 1'-0"

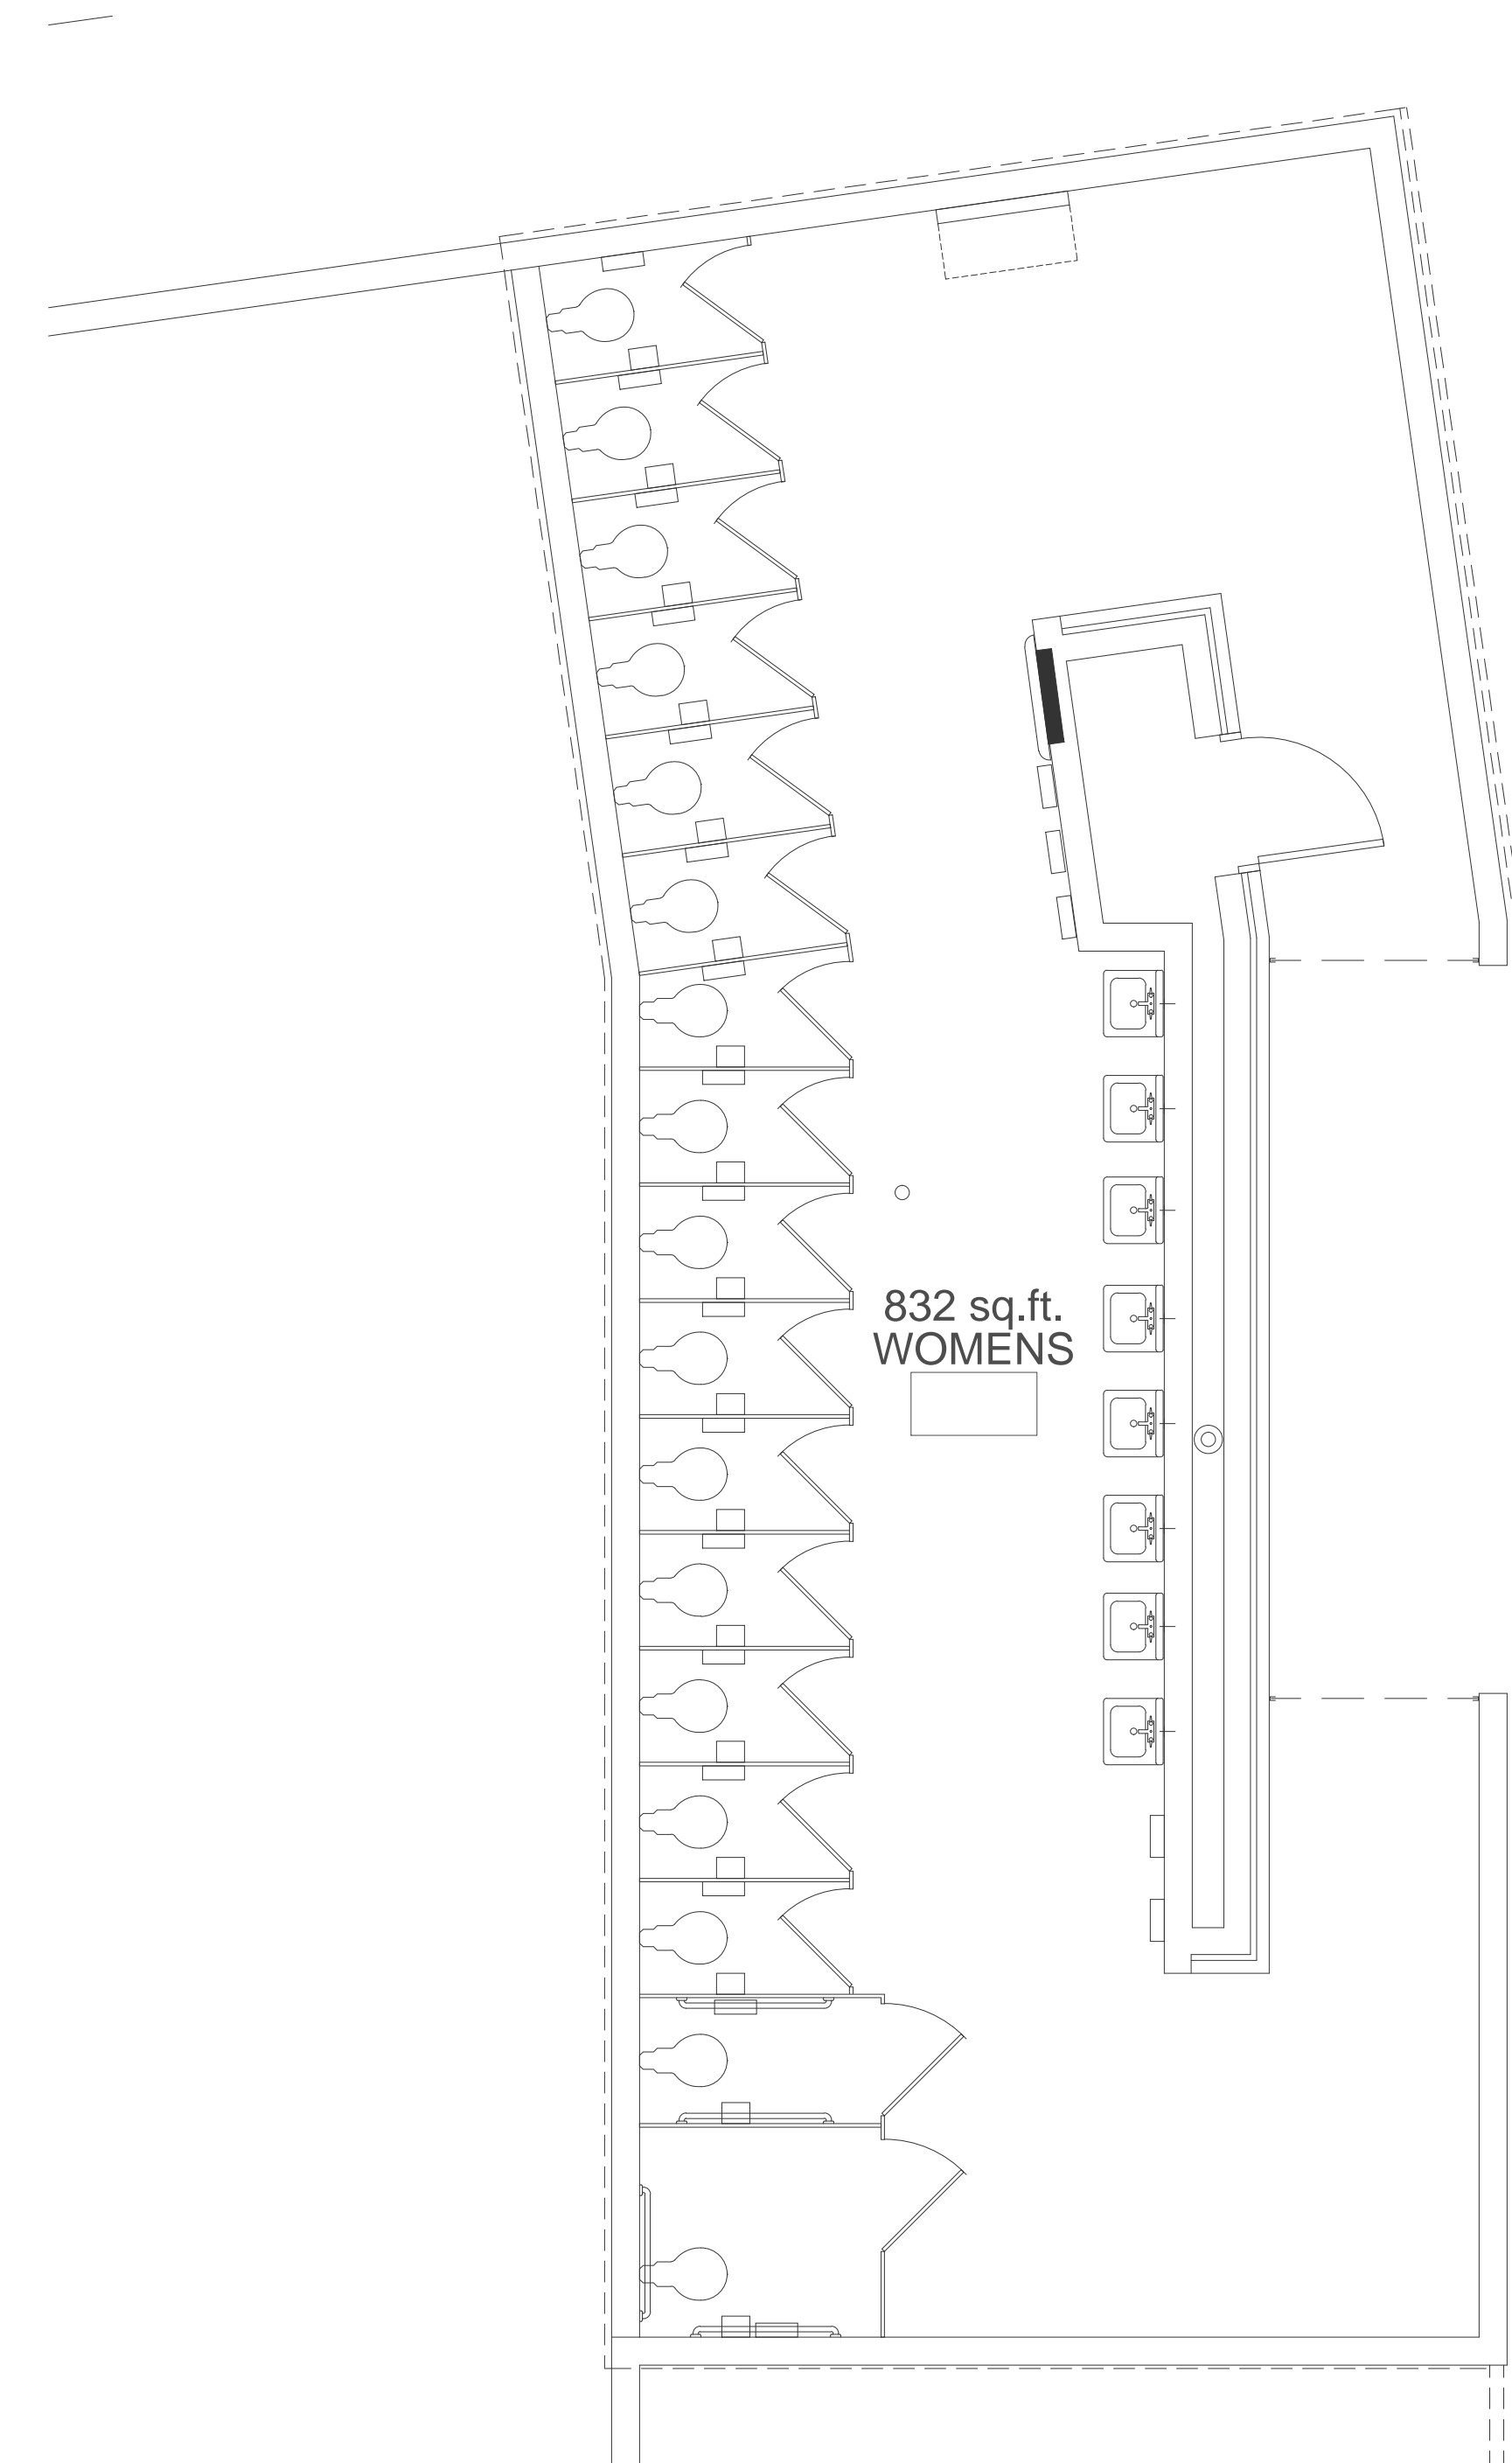

**WOMENS RESTROOM - EAST ENTRANCE NORTH SIDE**  
SCALE: 1/4" = 1'-0"

REVISION	DATE

BUILDING CODE IDENTIFICATION NUMBER - 983  
RESTROOMS EAST STANDS  
BROOKS STADIUM  
FACILITIES DESIGN & ENGINEERING

FACILITIES DESIGN & ENGINEERING  
P.O. BOX 261954  
CONWAY, SC 29528  
540 University Blvd.  
Conway, SC 29528



SEAL

DATE: 11-01-2010  
SCALE: SEE DWG.  
DESIGN BY: CCU  
DRAWN BY: MJT  
SHEET

**A-3**  
OF 4